



Southern Michigan University Multicultural Center

SMU Multicultural Center



Designer: Isis Ramsey
IDES 320 Studio 6

April 15, 2024


Table of Contents

A01	Table of Content
A02	Concept Statement
A03	Inspirational Images
A04	Inspirational Images Pt.2 from Trotter Visit
A05	Level 1 Space Planning
A06	Level 2 Space Planning
A07	Level 1 Dimension Floor Plan
A08	Level 2 Dimension Floor Plan
A09	Level 1 Furniture Plan
A10	Level 2 Furniture Plan
A11	Level 1 Power & Data Plan
A12	Level 2 Power & Data Plan
A13	Level 1 Reflected Ceiling Plan
A14	Level 2 Reflected Ceiling Plan
A15 - A20	Furniture Boards
A21	Lighting Board
A22 - A23	Material Boards
A24	Level 1 Finish Plan
A25	Level 2 Finish Plan
A26	Finish Schedules
A27	Details Page
A28 - A32	Elevation Drawings
A33 - A37	3D Renderings



This multicultural center redesign aims to create an inclusive hub celebrating diversity, equity, and inclusion through vibrant design and flexible spaces. We aspire to foster cross-cultural dialogue, education, and collaboration. The space will be a welcoming environment that reflects the richness of our community, encouraging meaningful conversations and embracing our collective human experiences. This will be achieved by incorporating culturally inspired design elements, while also using natural light and open spaces to encourage both social and quiet study areas for students. Lots of color and use of patterns will create flexible and interactive spaces that promote cross-cultural understanding. The redesign will provide a platform for individuals to share their stories, engage in meaningful conversations, and participate in activities that celebrate diversity.

Seating Underneath Staircase

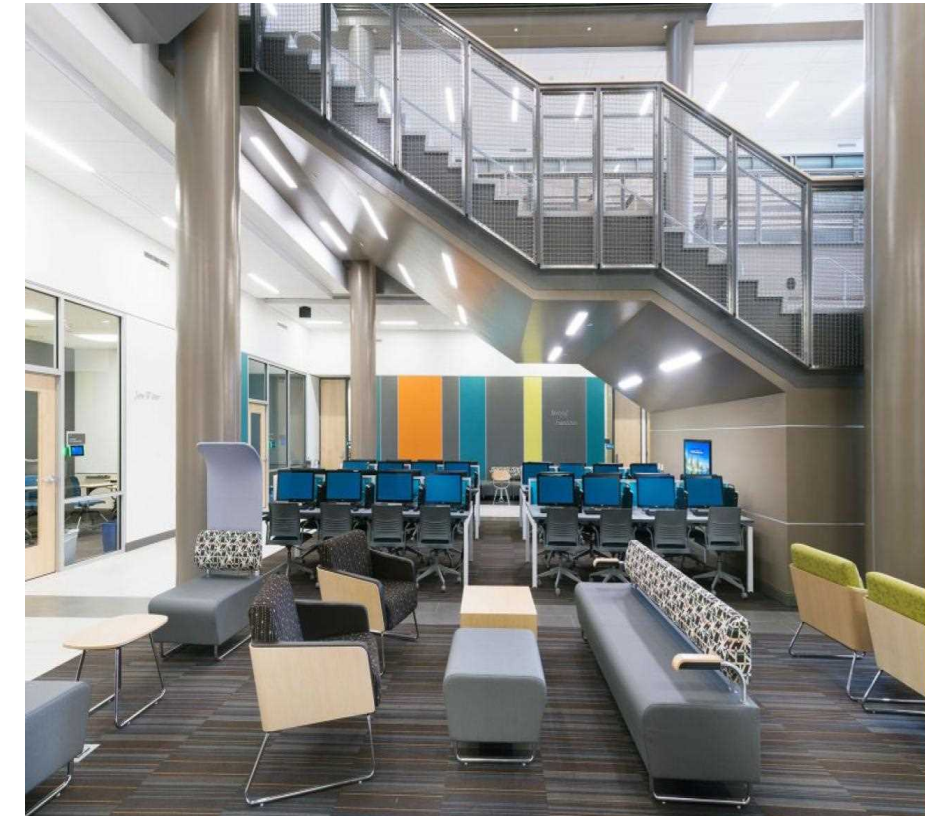

Grand Open Staircase w/ Seating Options



S Shaped Curved Furniture



Bright Collaborative Spaces



Moroccan Inspired Ceiling



Natural Lighting w/ Glass Walls and Doors



Diversity Wall Art/Mural



Large Classroom / Multifunctional Space Walls




Visit to UofM Trotter Multicultural Center



Reflection Room Wall Mural



Multiple Lounges and Study Spaces

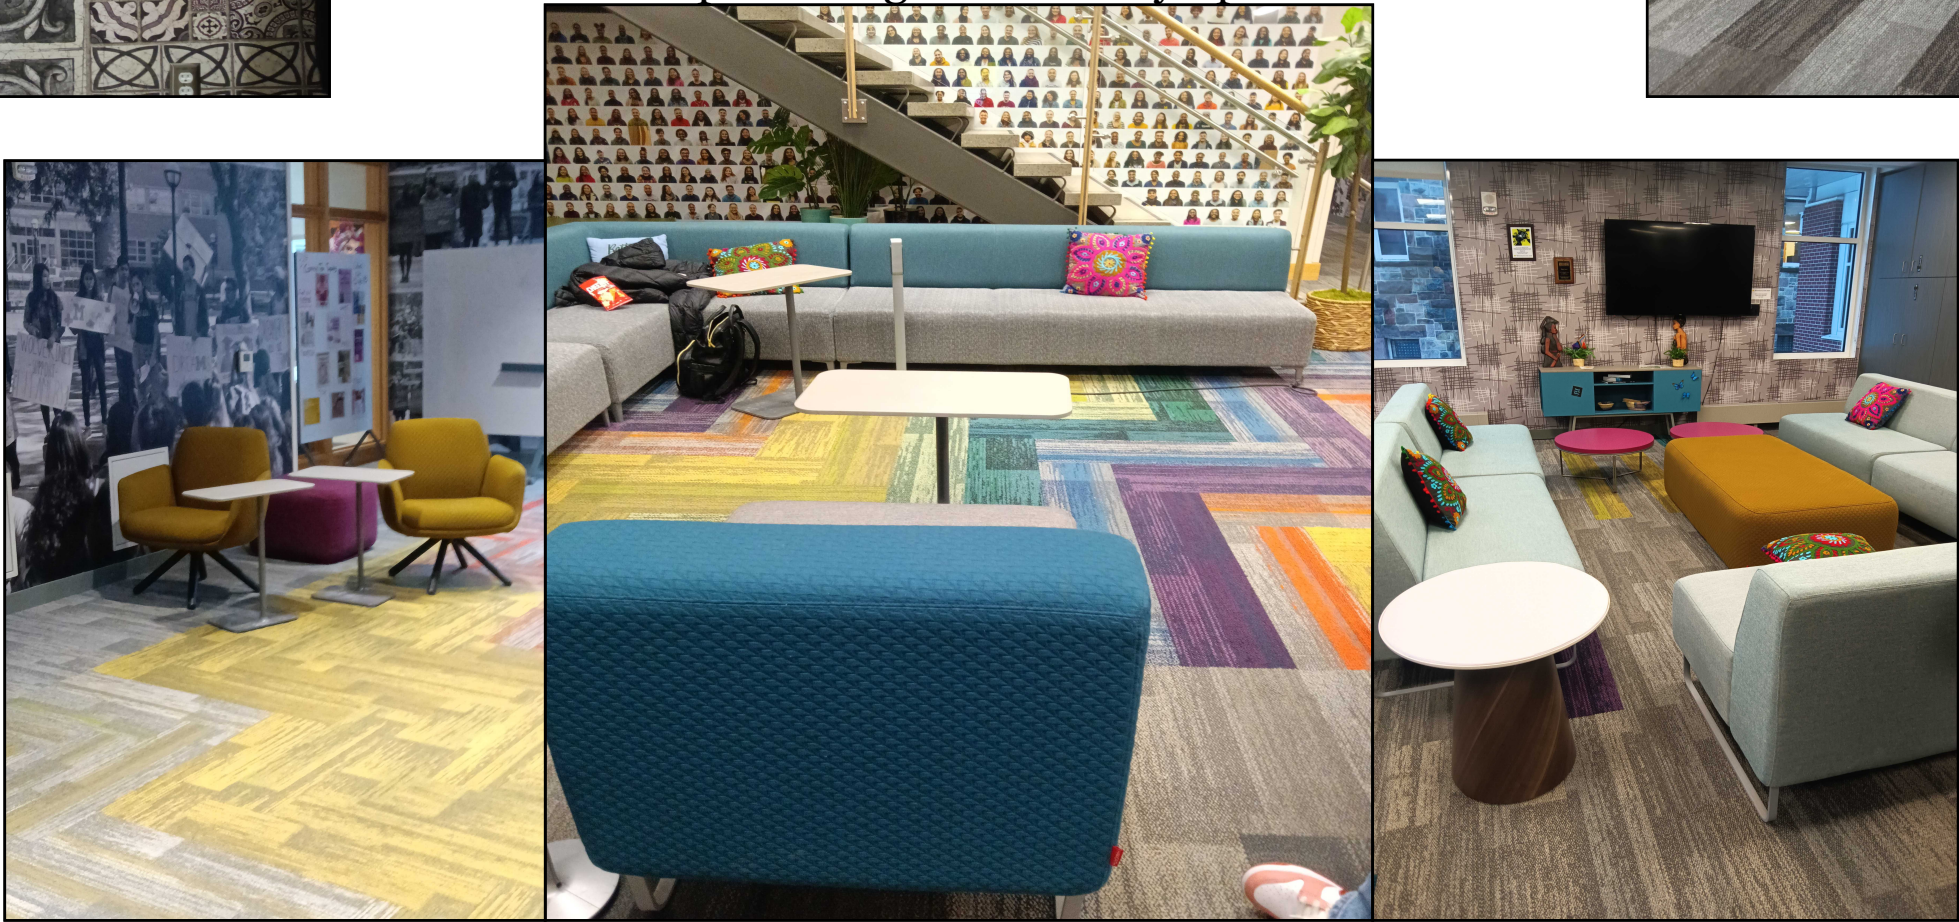


Adjacency Matrix


Lobby	
Café	
Large Lounge	
(2) Classrooms + Storage	
(2) Small Meeting Rooms	
(2) Huddle rooms	
Monumental stairs	
Electrical, IT, Mechanical, & Plumbing Rooms	

- Primary Adjacency
- Secondary Adjacency
- Undesired Adjacency


- Open Spaces
- Enclosed Spaces
- Multifunctional spaces

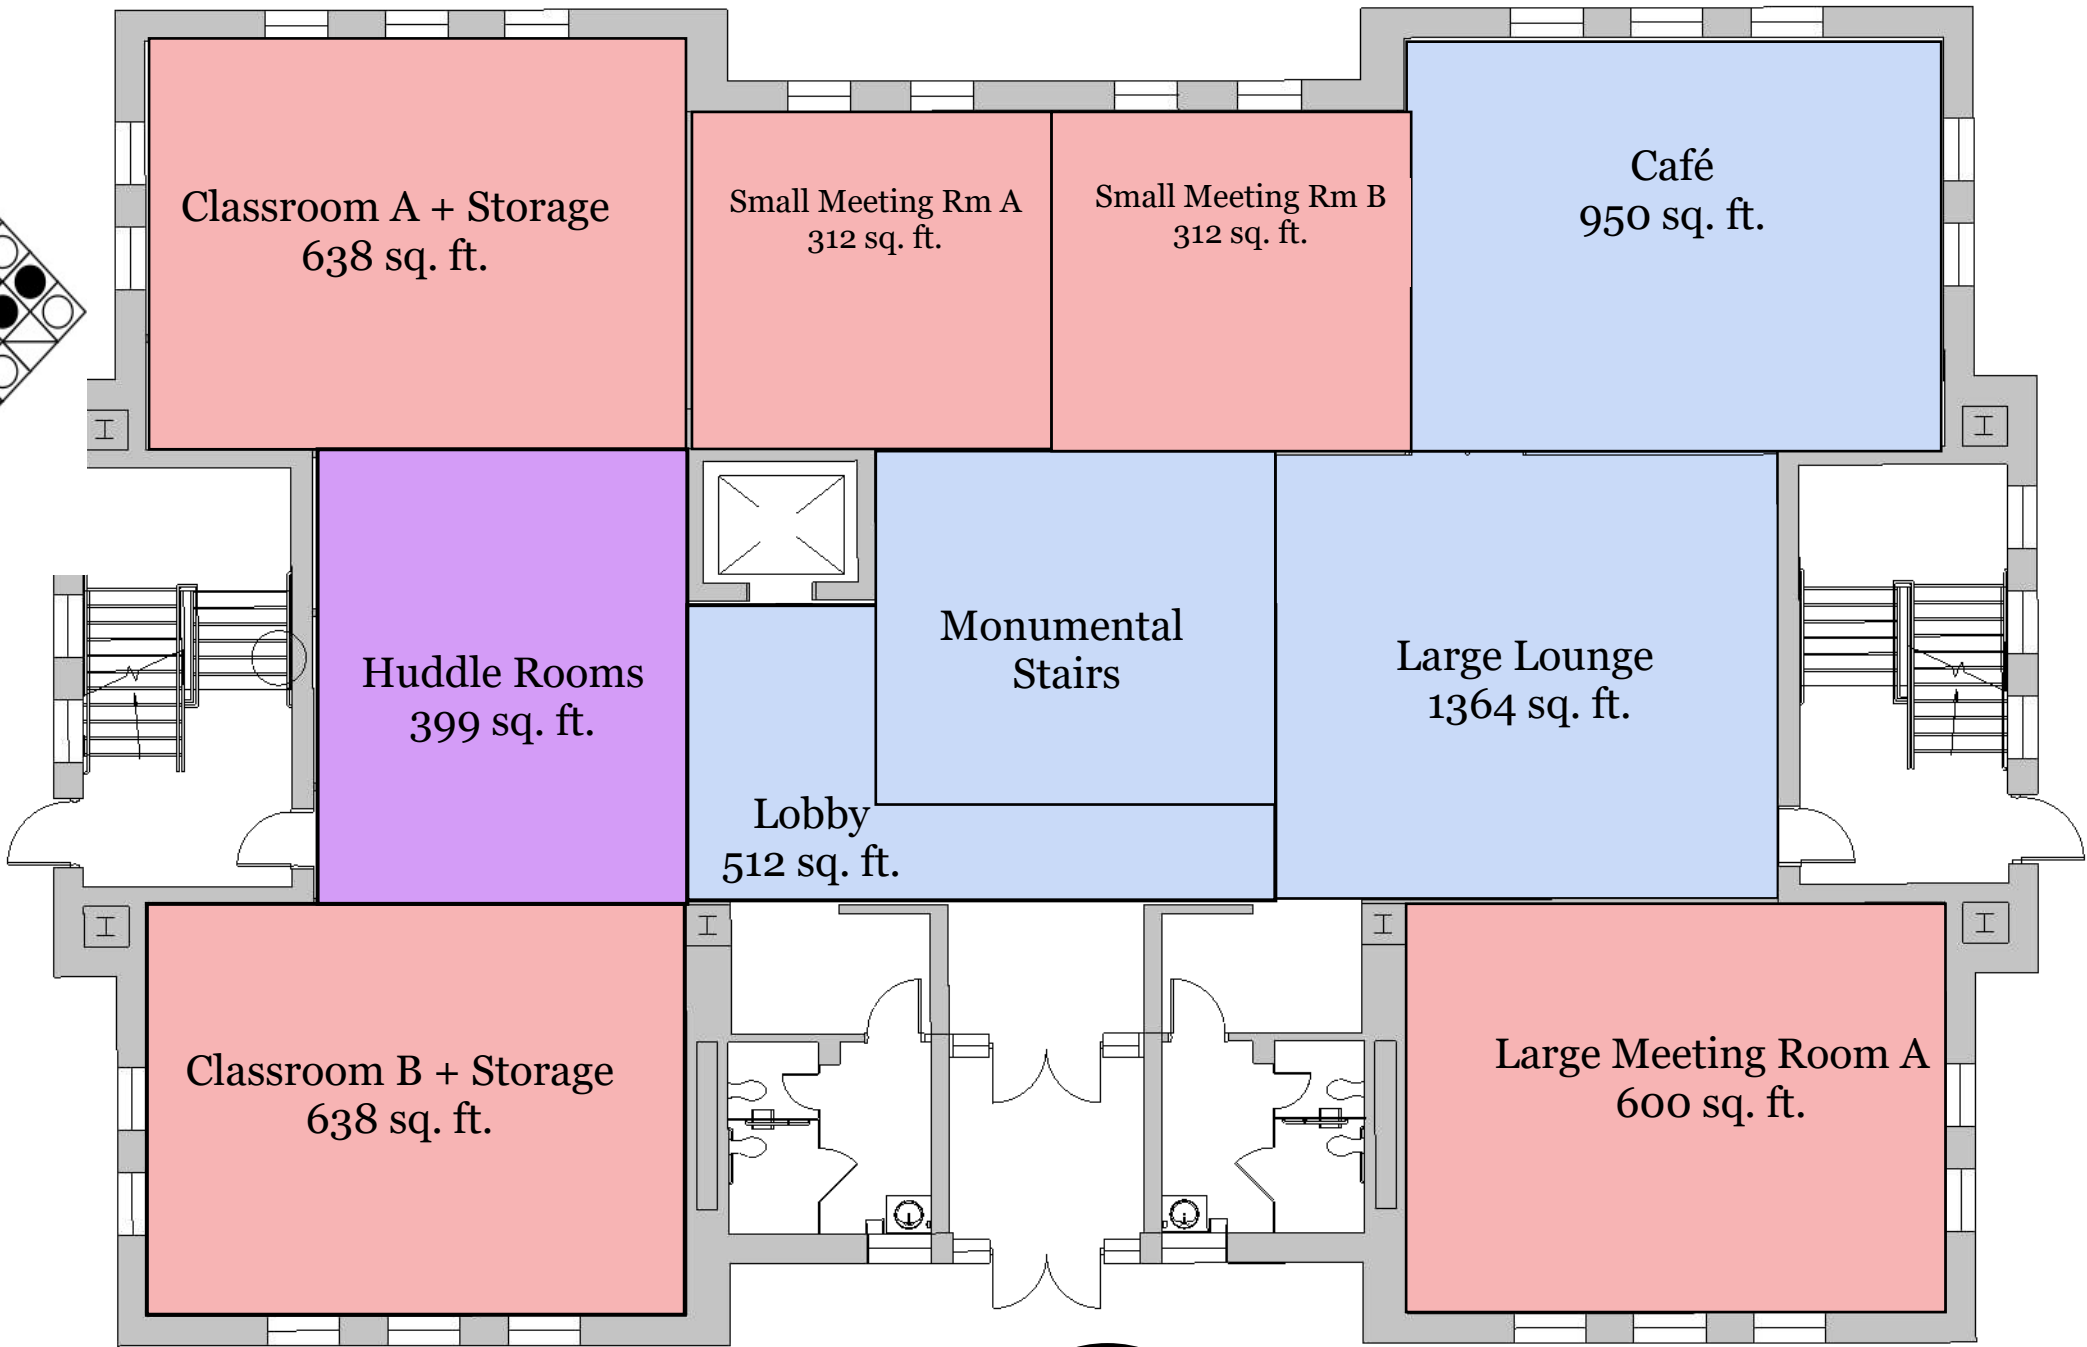

1 Level 1 Blocking Diagram
A05 Scale: 3/32"= 1'-0"

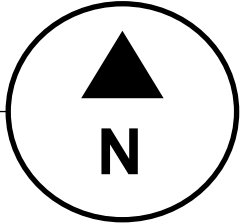


Adjacency Matrix

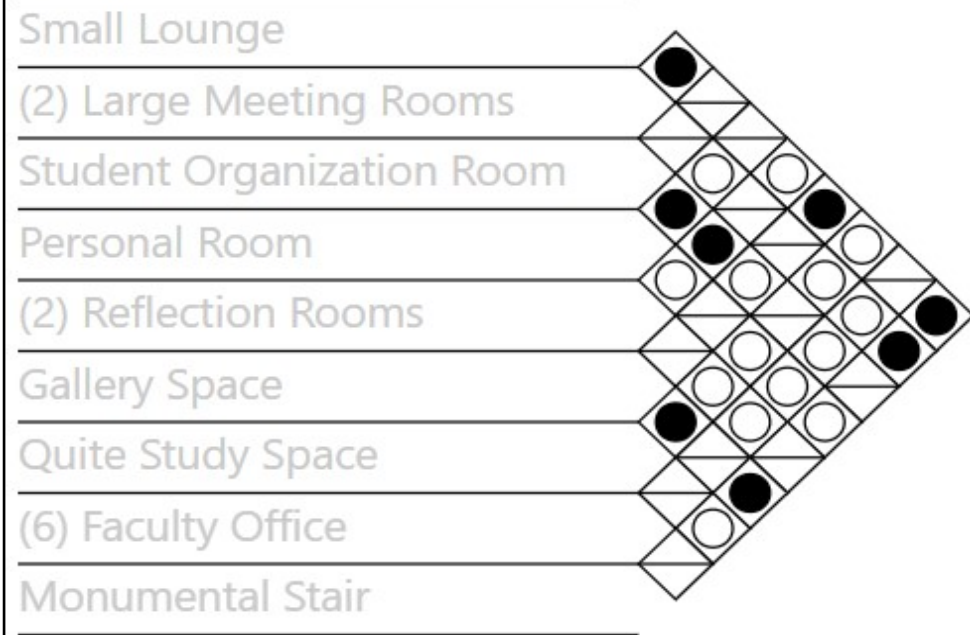

- Primary Adjacency
- Secondary Adjacency
- Undesired Adjacency

- Open Spaces
- Enclosed Spaces
- Multifunctional spaces

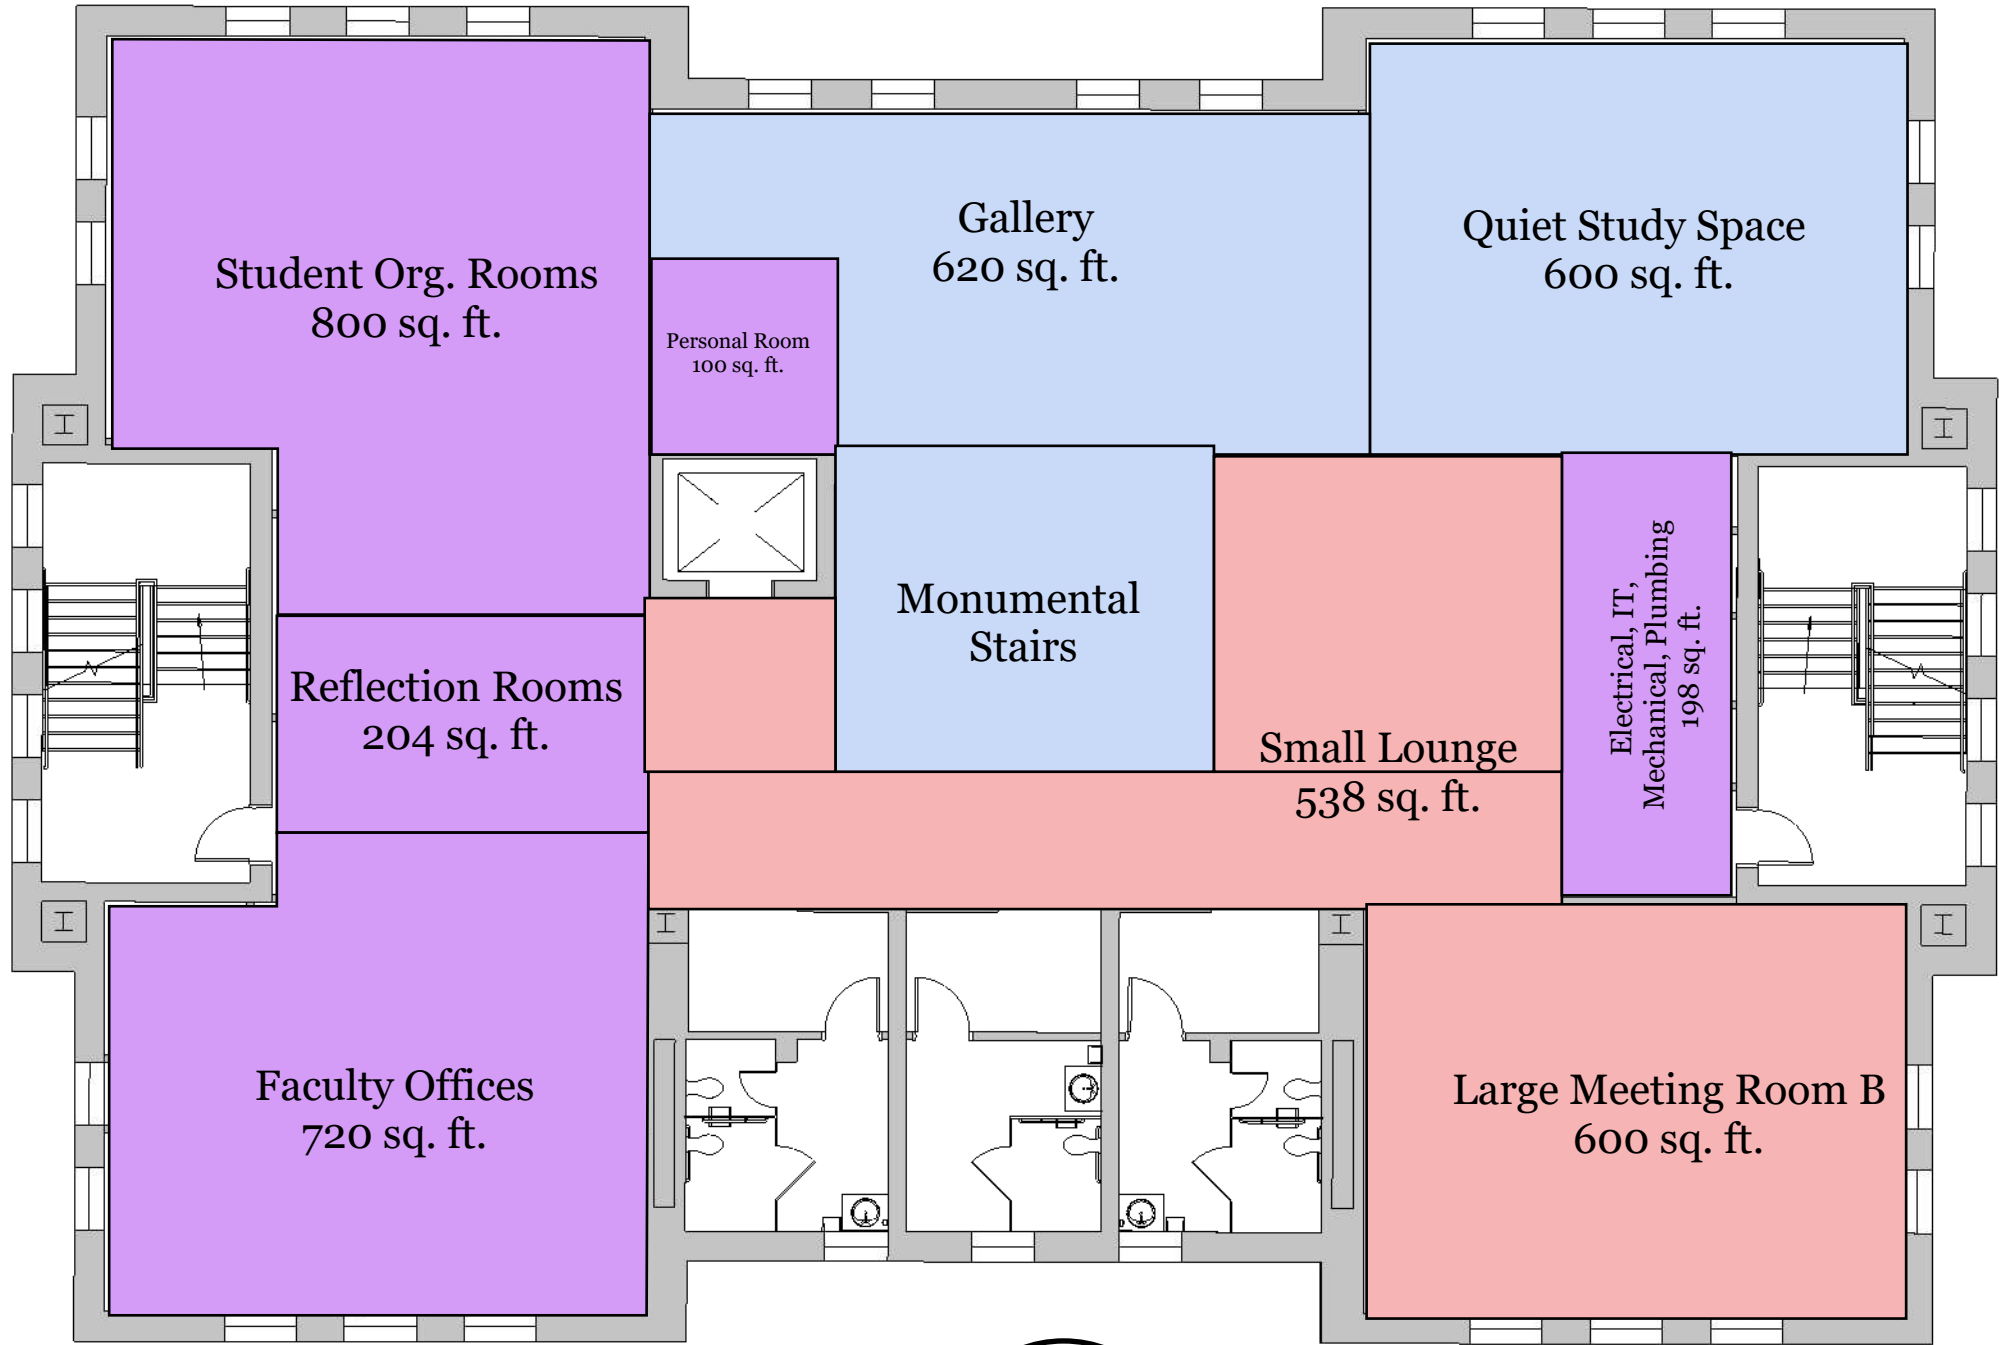


2 Level 2 Blocking Diagram
A06 Scale: 3/32"= 1'-0"


N

SQUARE FOOTAGE PER ROOM

100	512 SF
101	1364 SF
102	538 SF
103	950 SF
104A	312 SF
104B	312 SF
105A	638 SF
105B	638 SF
106 A+B	399 SF

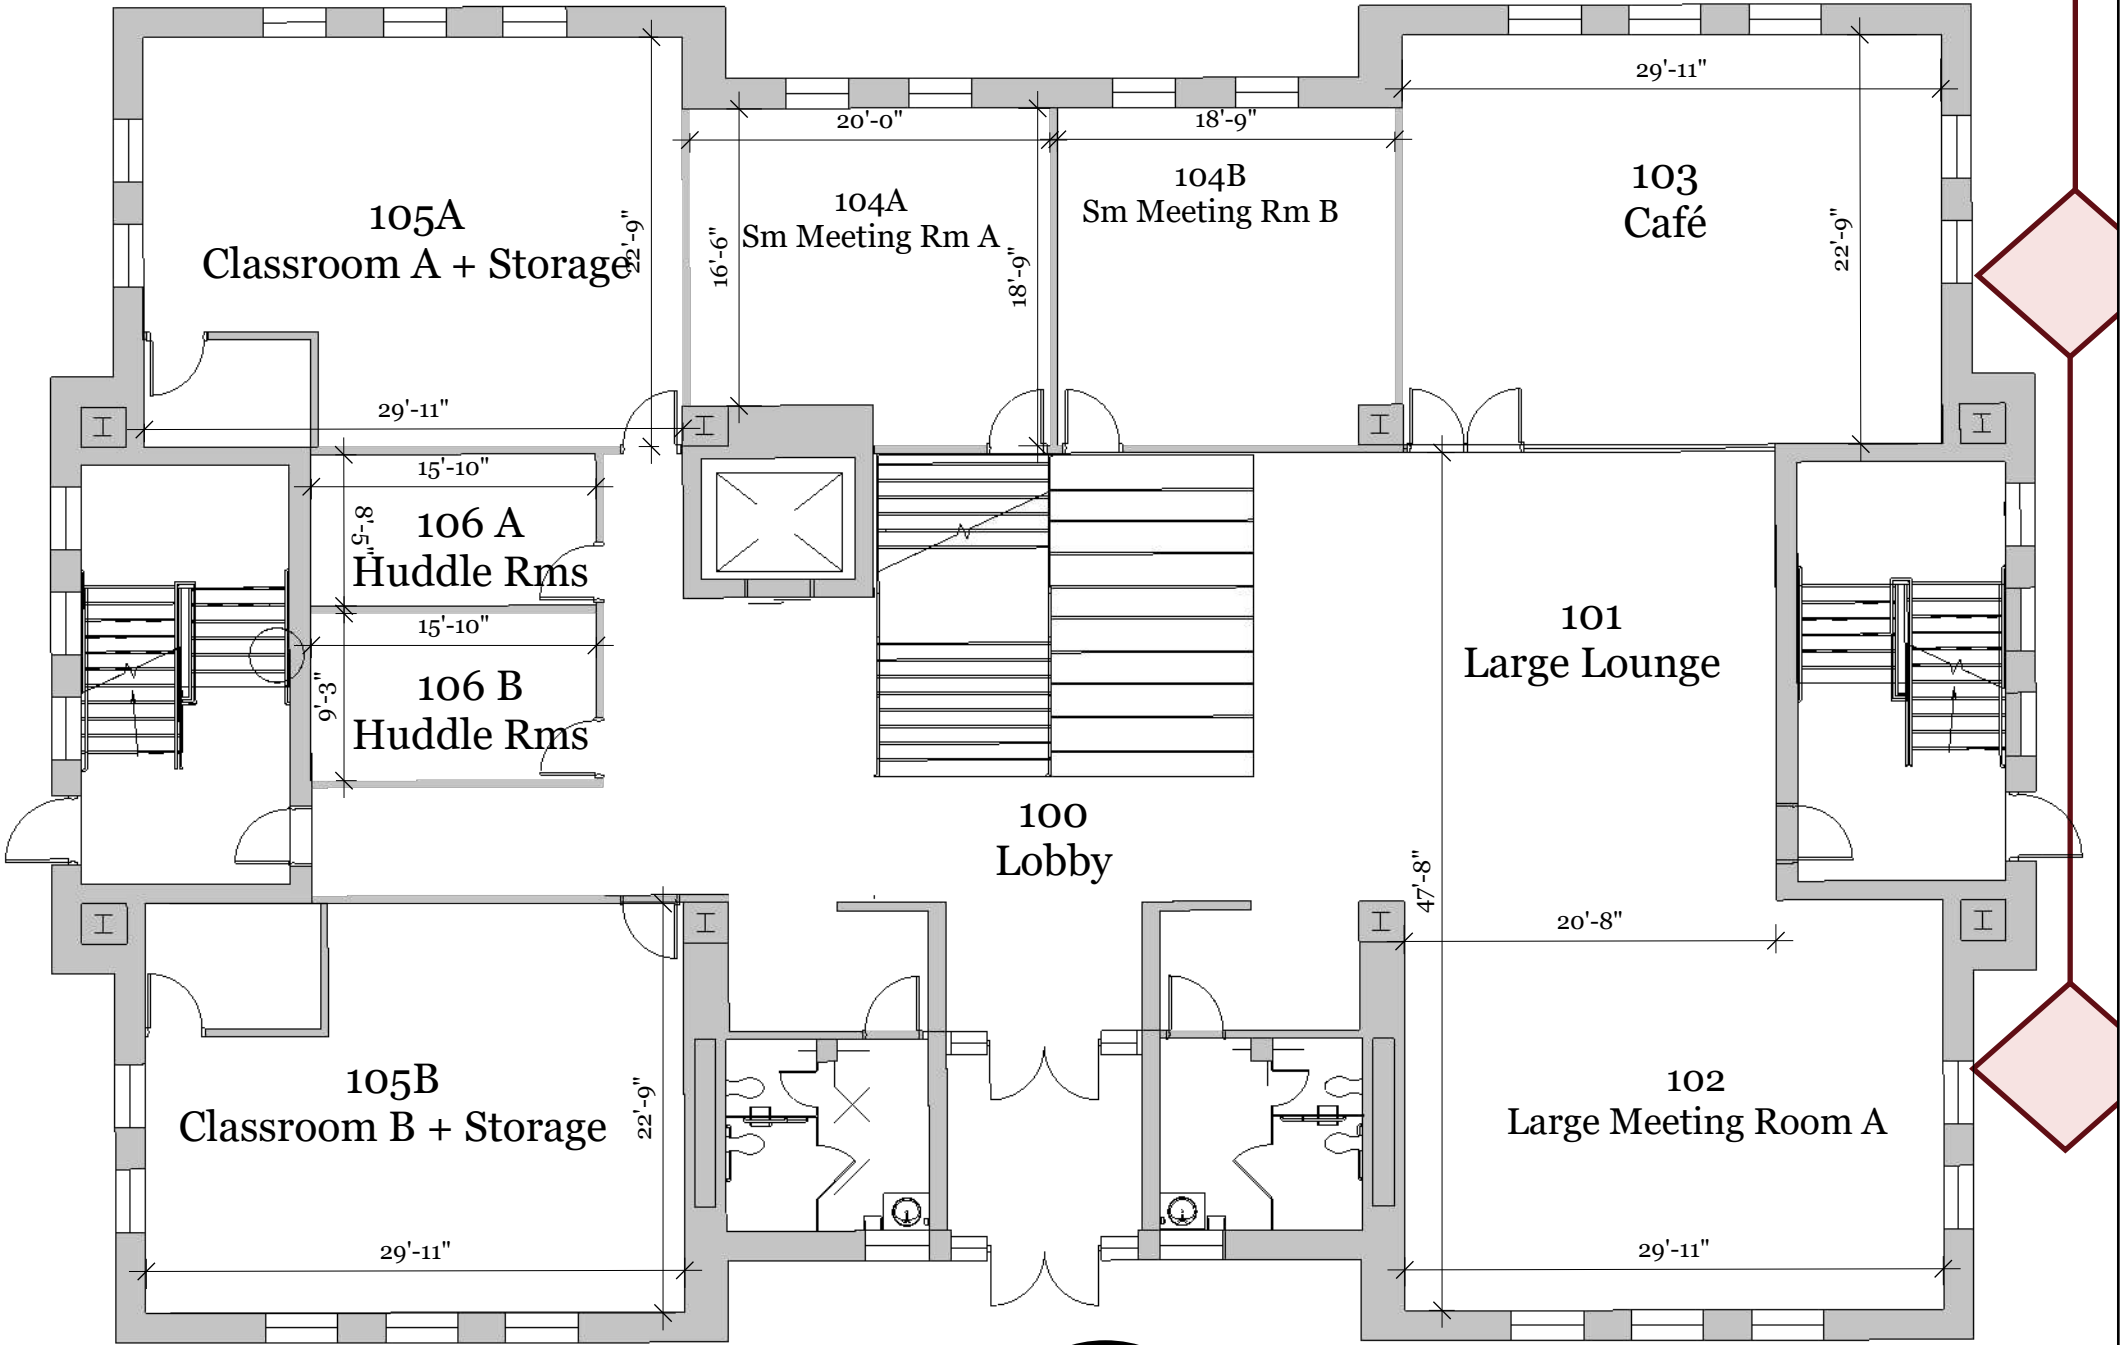


1 1st Floor Dimension Plan
A07 Scale: 3/32" = 1'-0"

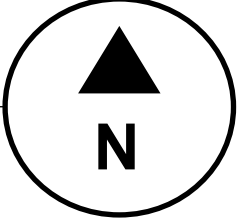


SQUARE FOOTAGE PER ROOM

200	198 SF
201	600 SF
202	620 SF
203	100 SF
204	800 SF
205 A+B	204 SF
206	720 SF
207	600 SF
208	600 SF

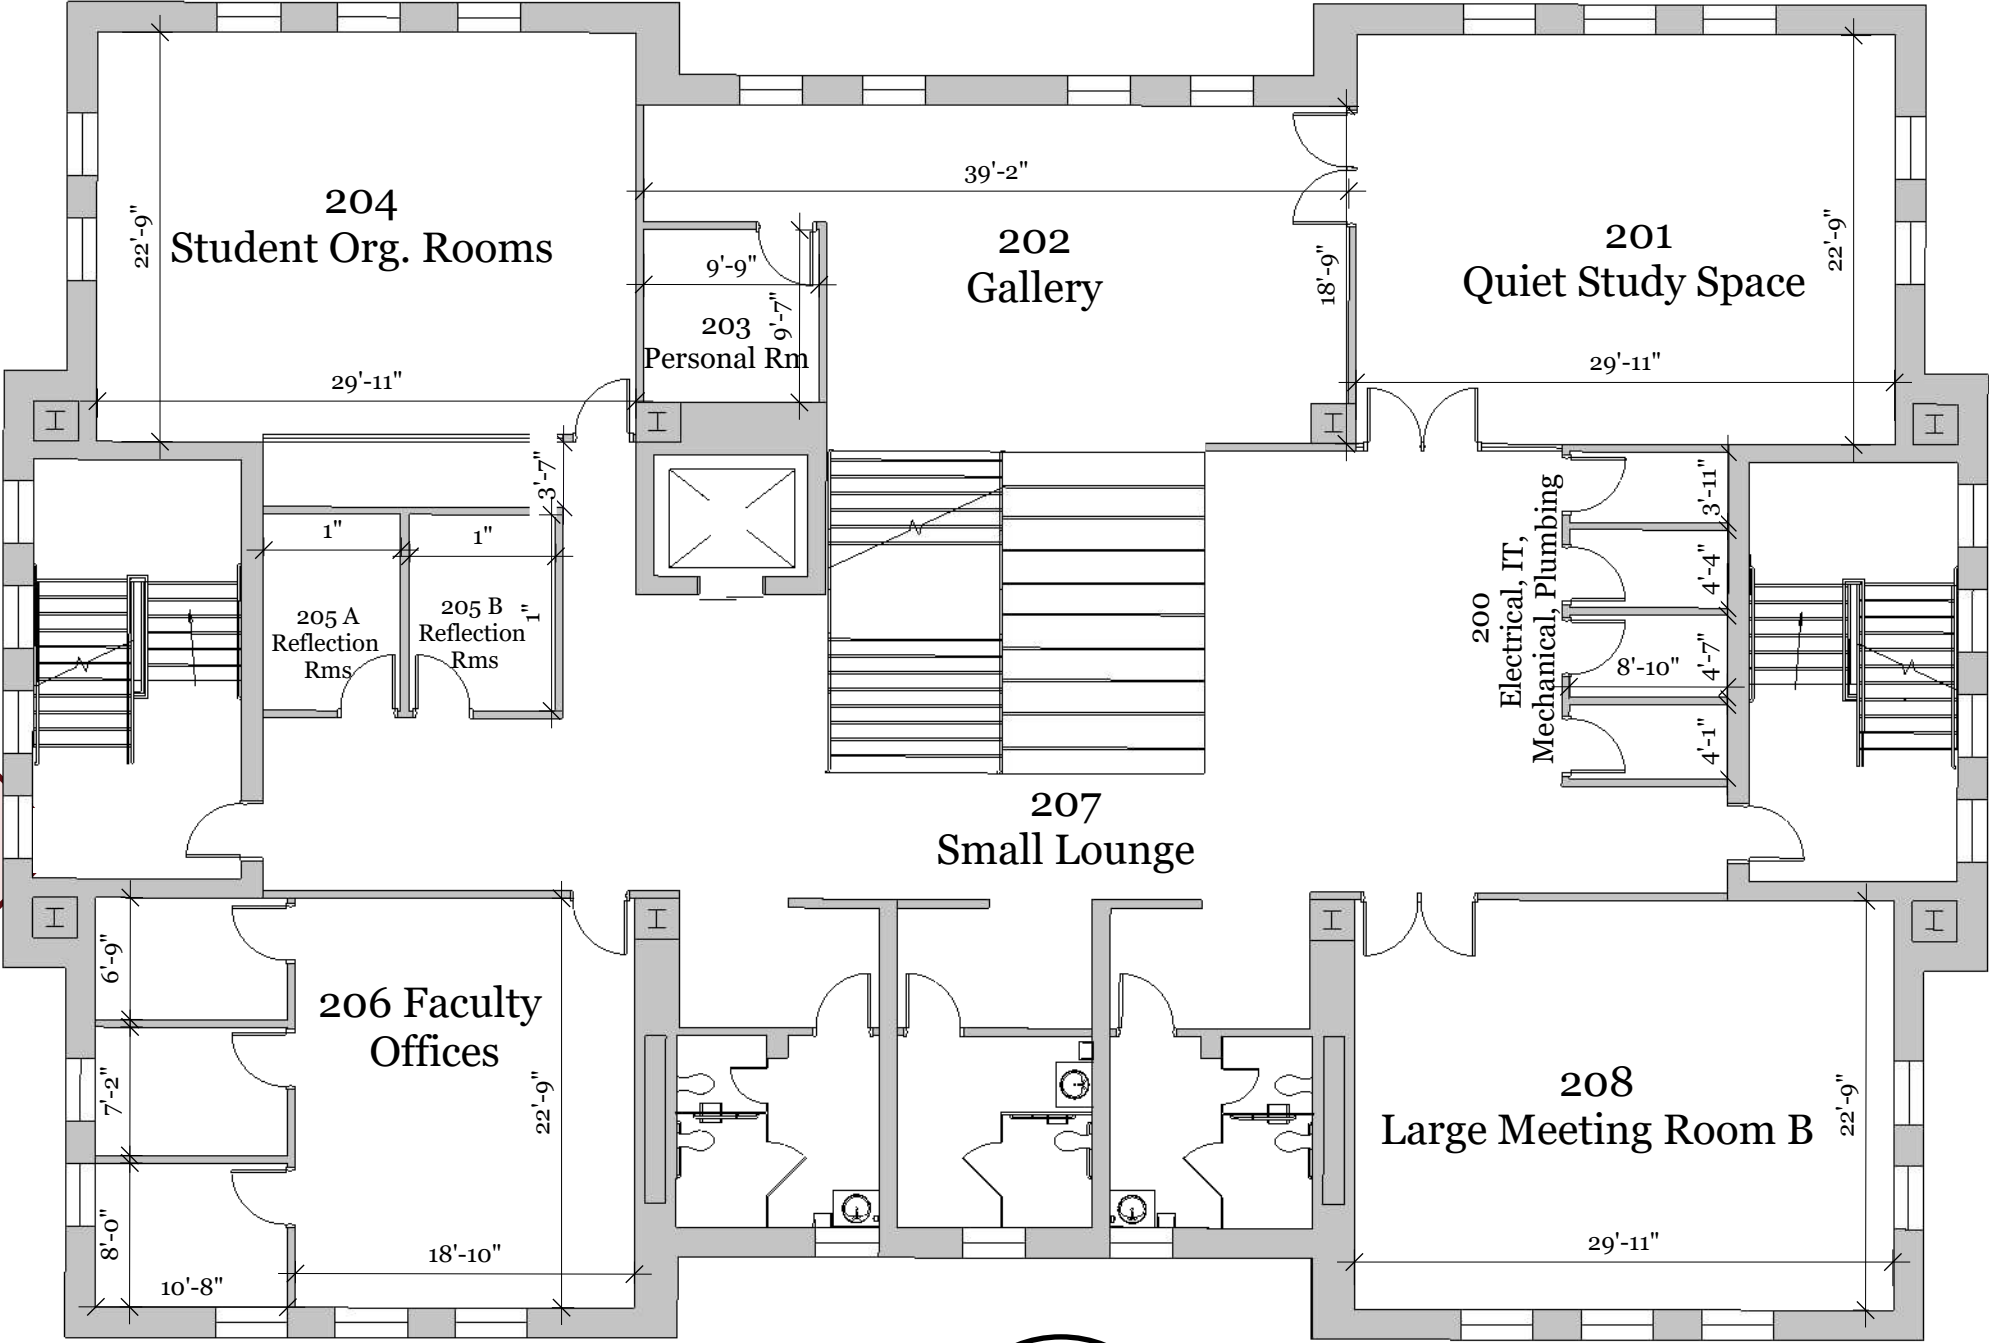


2 Level 2 Dimension Plan
A08 Scale: 3/32" = 1'-0"

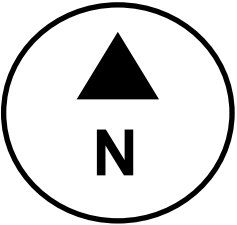


ADA LEGEND




ADA Wheelchair Turn
Radius 60"

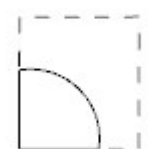


Door Approach
60" x 54"

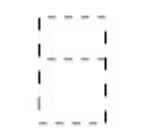

ADA Wheelchair Spot at
Table

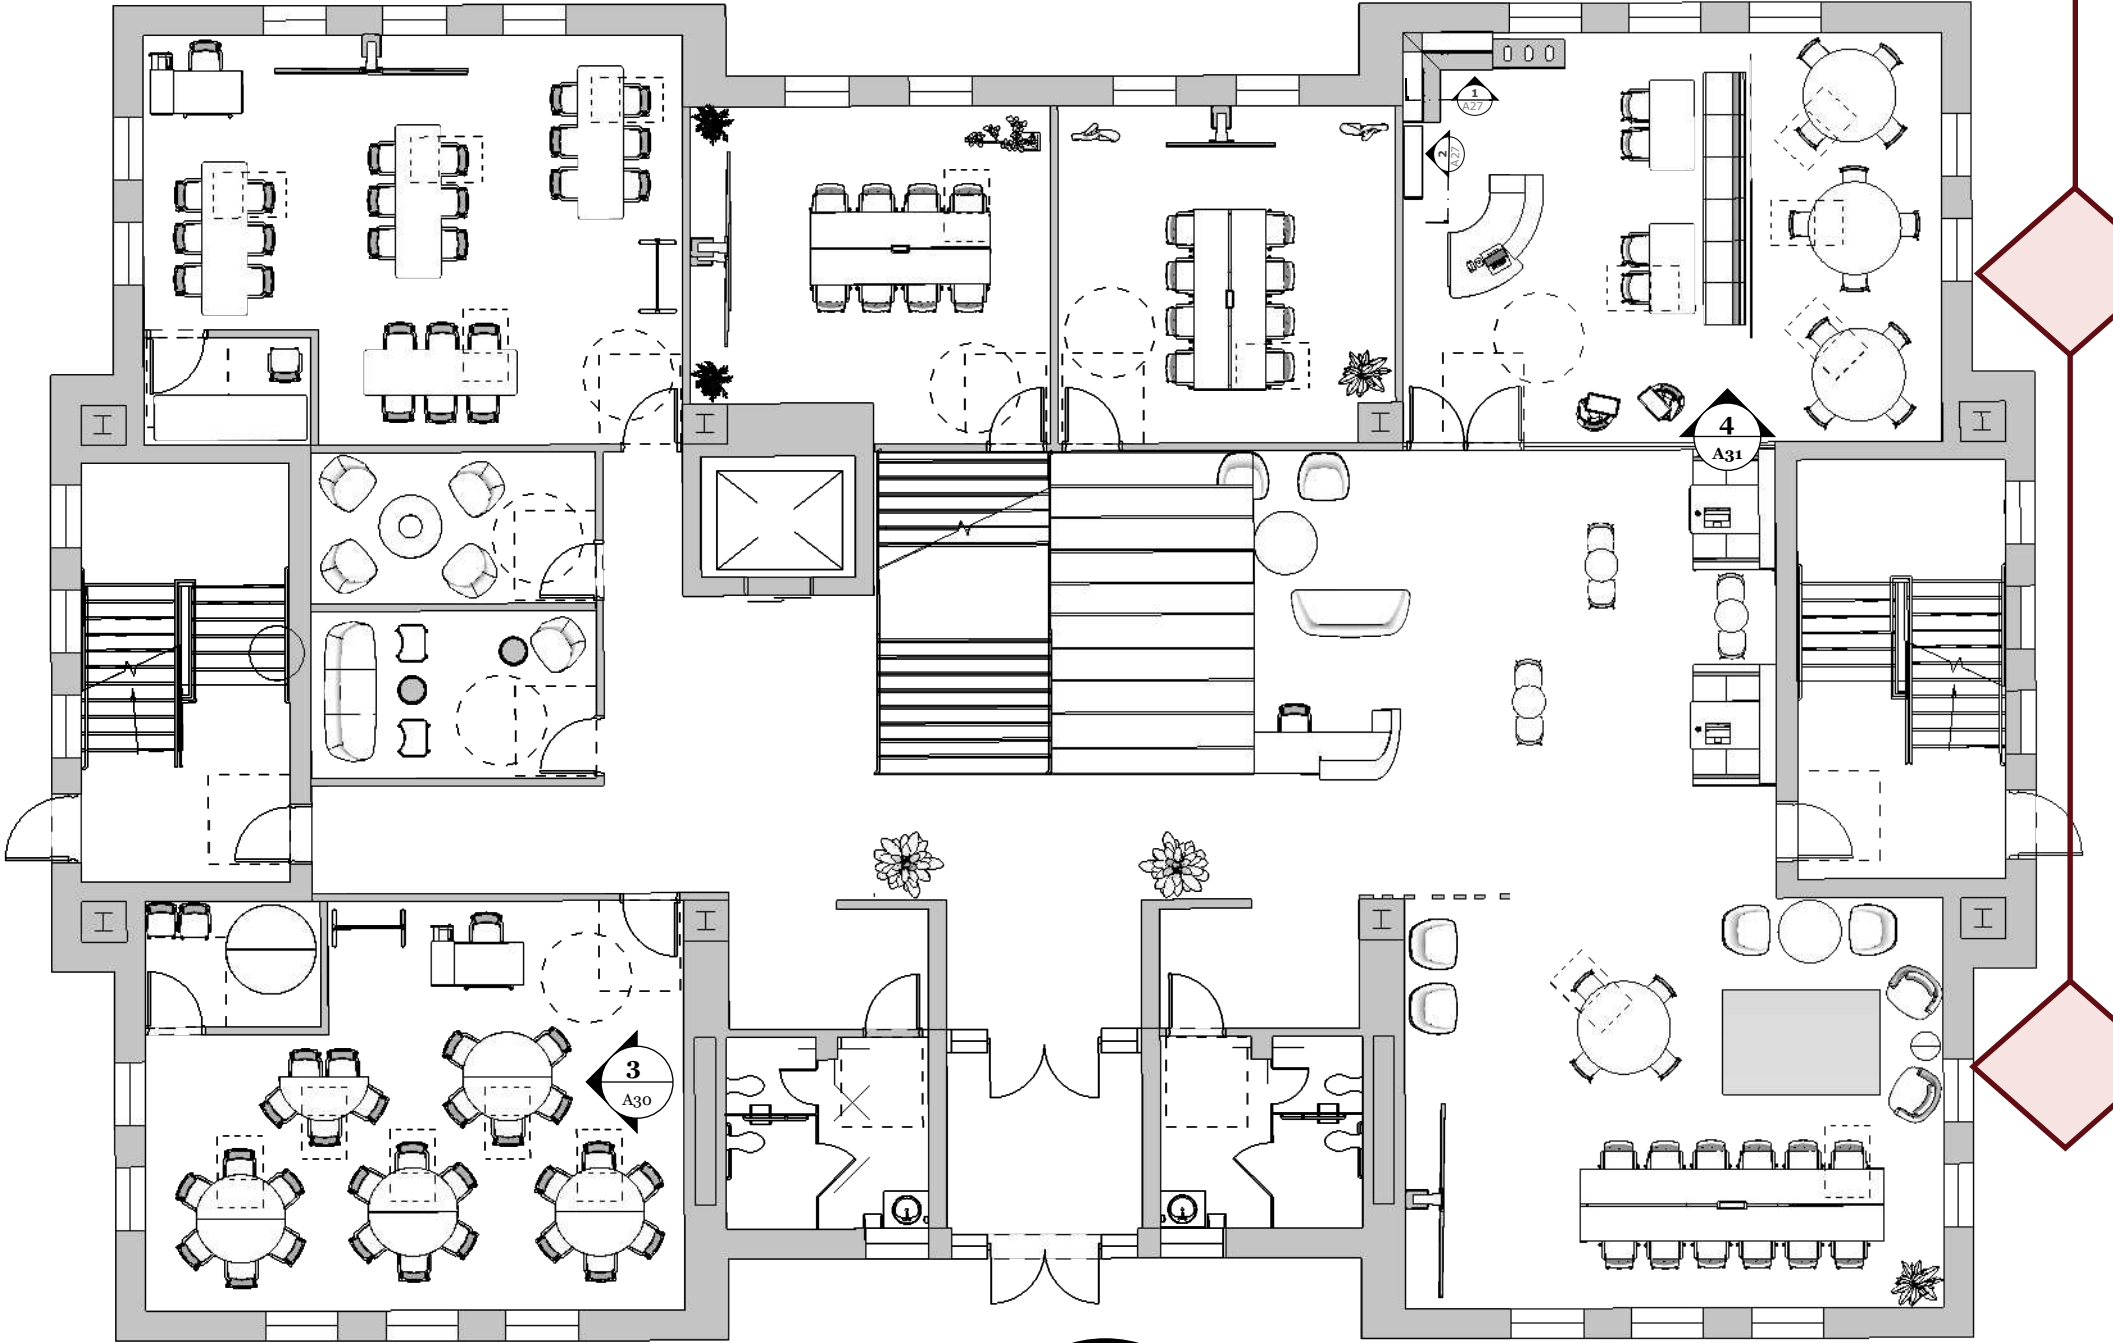

1 Level 1 Furniture Plan
A09 Scale: 3/32" = 1'-0"

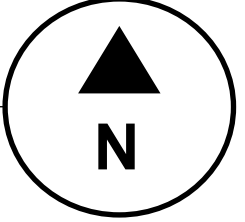

ADA LEGEND



ADA Wheelchair Turn
Radius 60"




Door Approach
60" x 54"





ADA Wheelchair Spot at
Table


Add more symbols to drawing

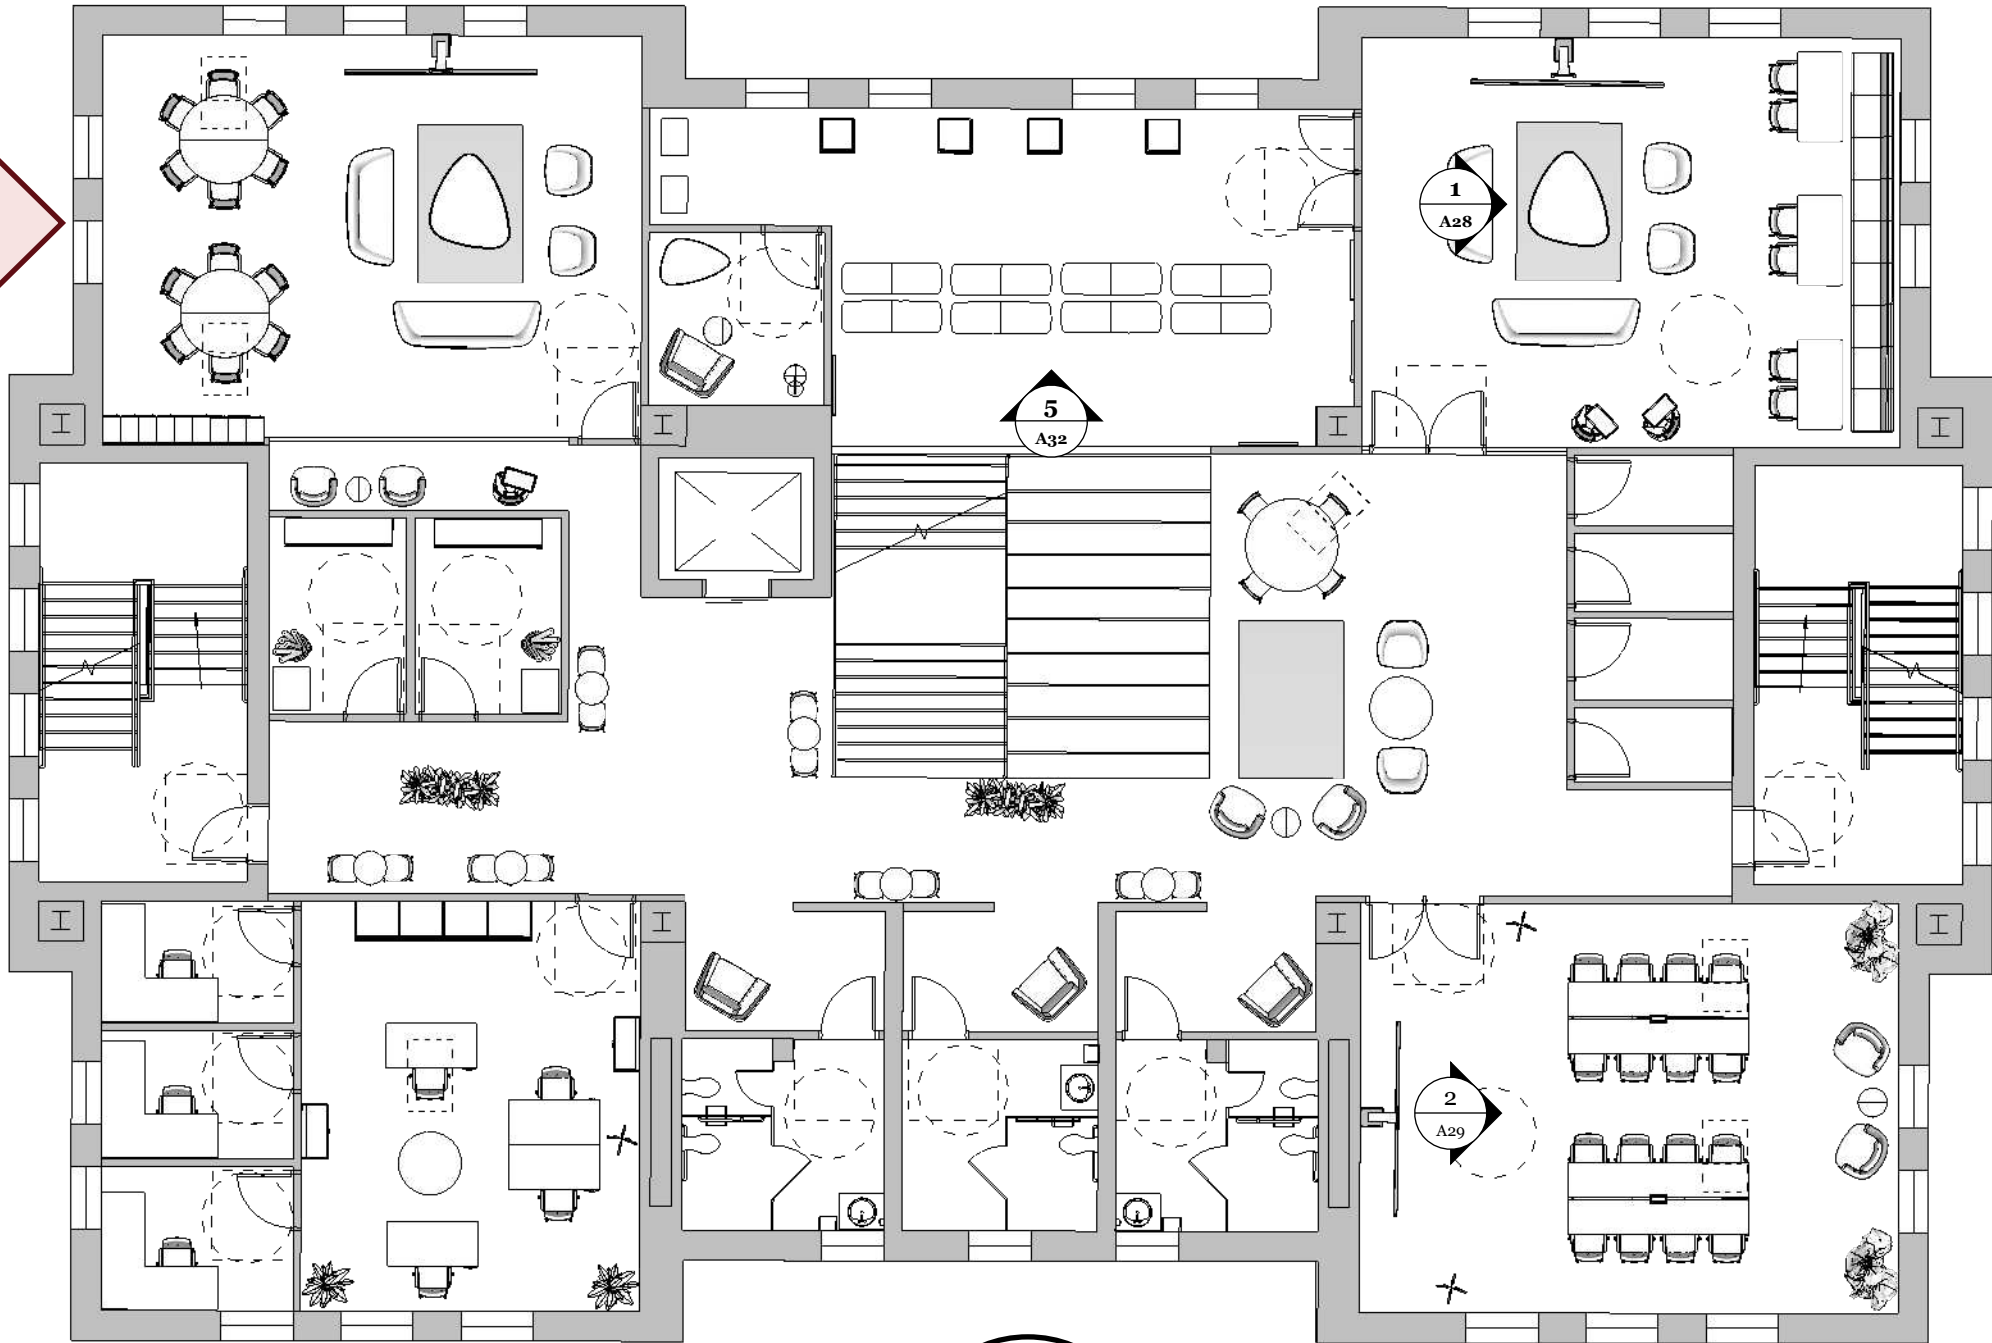


2 Level 2 Furniture Plan
A10 Scale: 3/32" = 1'-0"

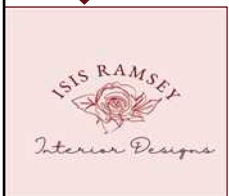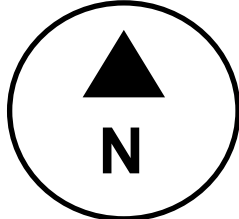

LEGEND

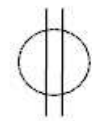

Wall Power

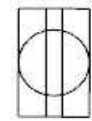


Floor Power



Data




Junction Box

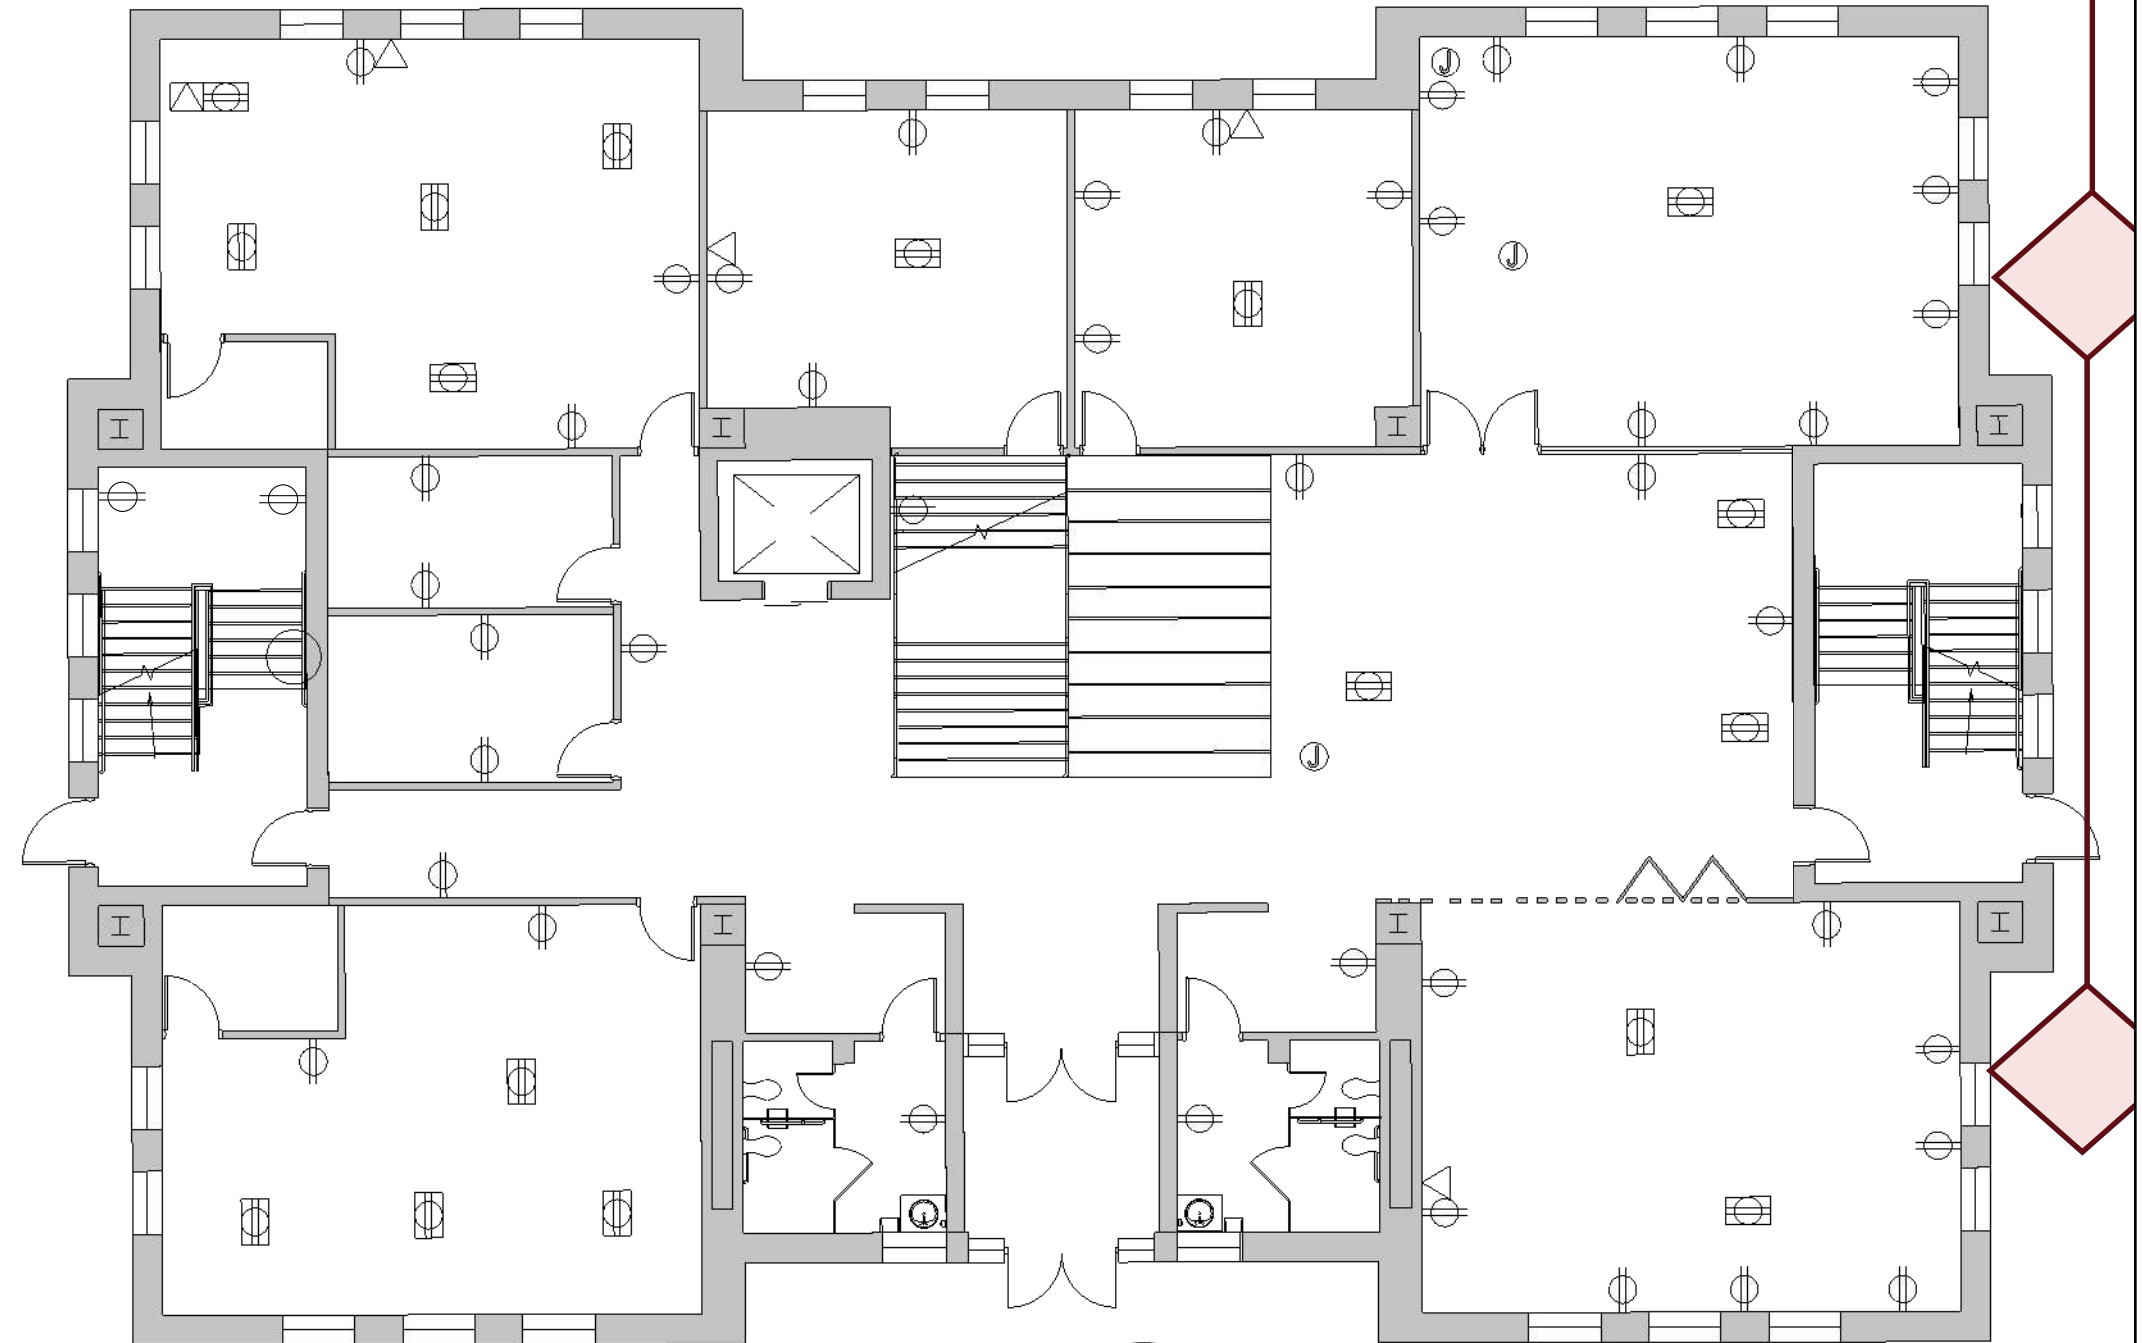


1
A11


Level 1 Power & Data Plan
Scale: 3/32" = 1'-0"

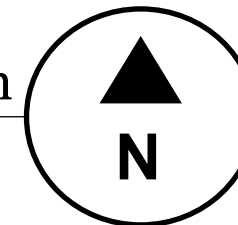

LEGEND

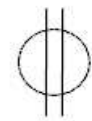

Wall Power

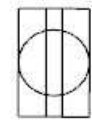


Floor Power




Data




Junction Box

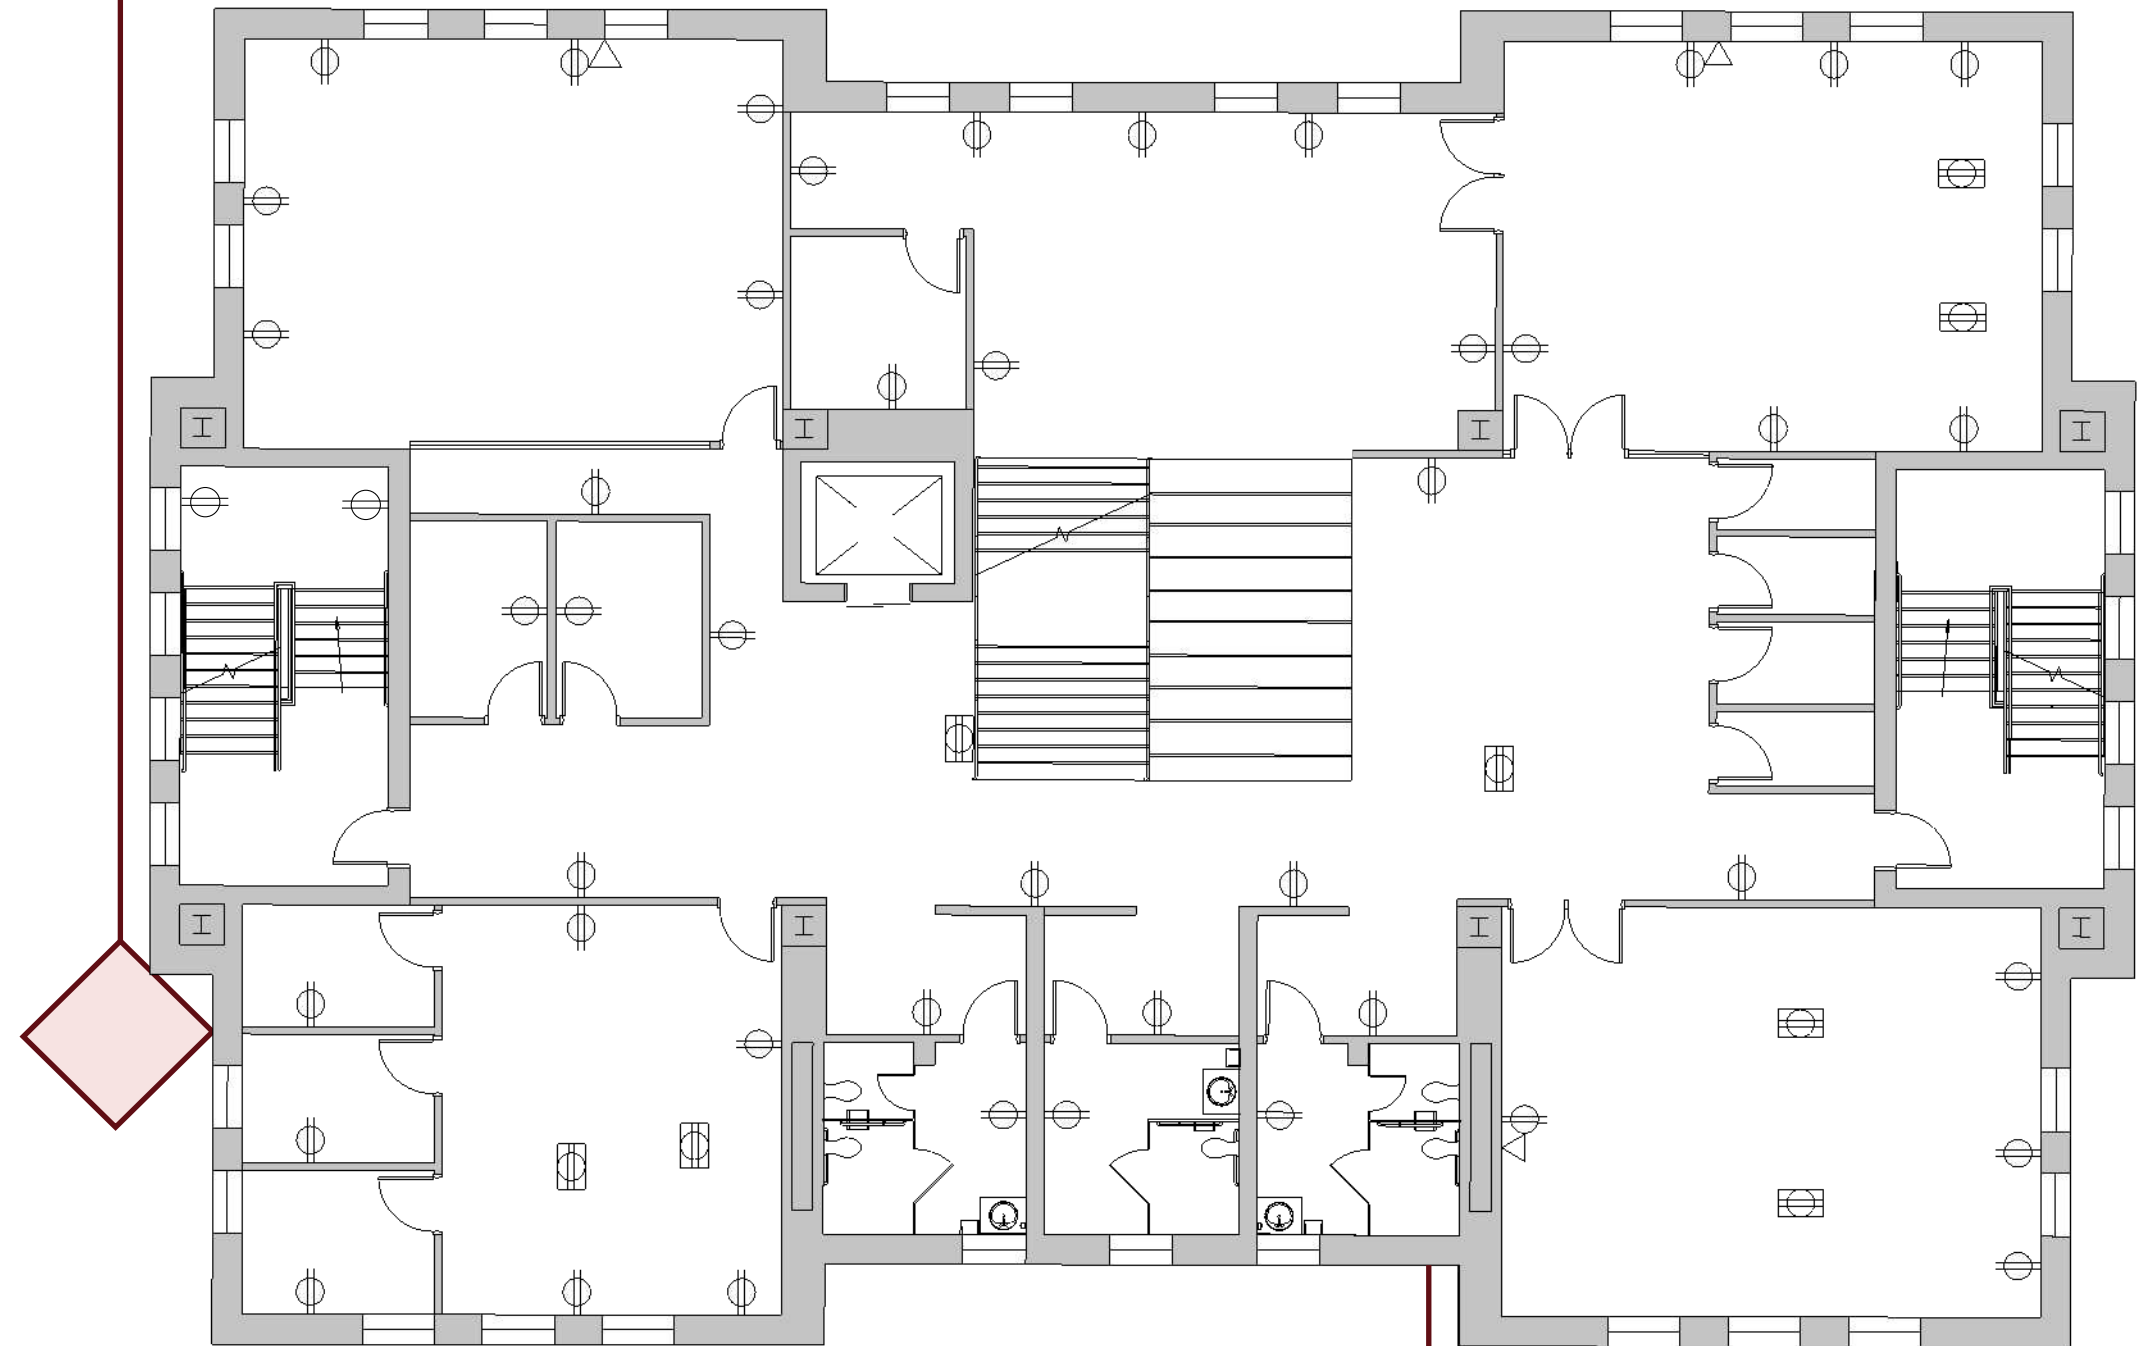

2 Level 2 Power & Data Plan
A12 Scale: 3/32" = 1'-0"

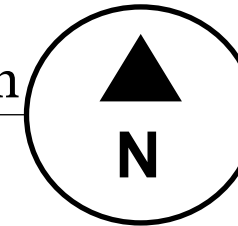

RCP LEGEND

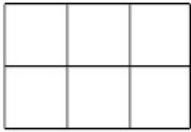- 

Acoustic Ceiling Tile
- 

2" x 4" Ceiling Light
- 

Supply Air
Return Air
- 

4" Recessed Can Light
- 


Pendant Light
- 

Access Panel
- 


2" x 2" Ceiling Light
- 

Track Lighting

*Drywall ceilings unless noted otherwise

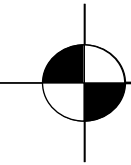


Ceiling Height 14' (Unless otherwise specified)

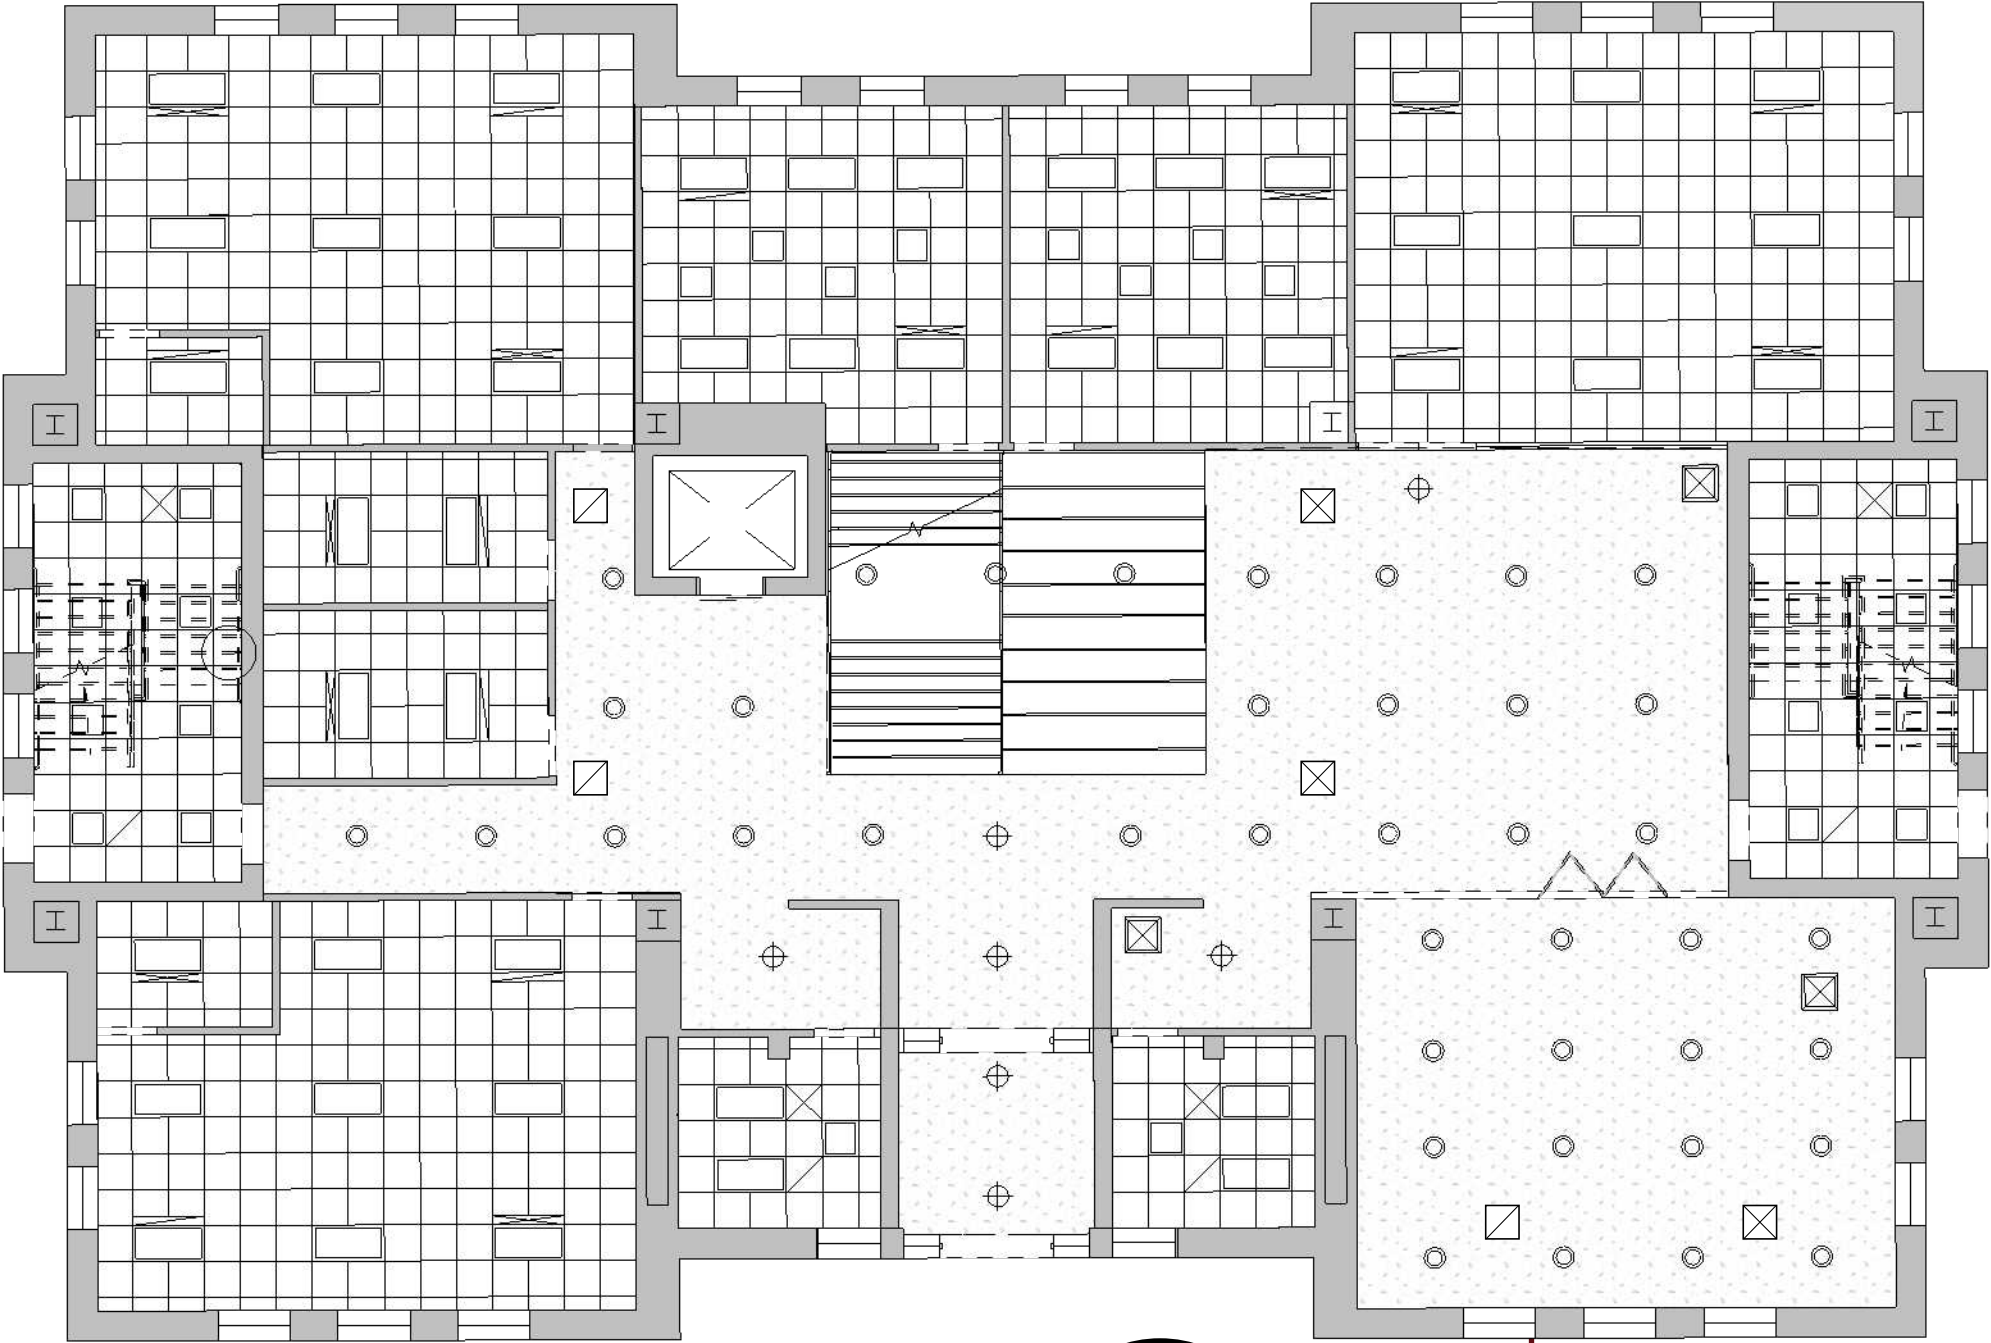


1
A13



Level 1 Reflected Ceiling Plan
Scale: 3/32" = 1'-0"

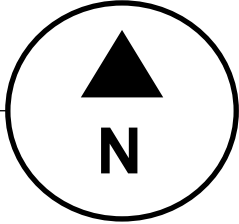


RCP LEGEND

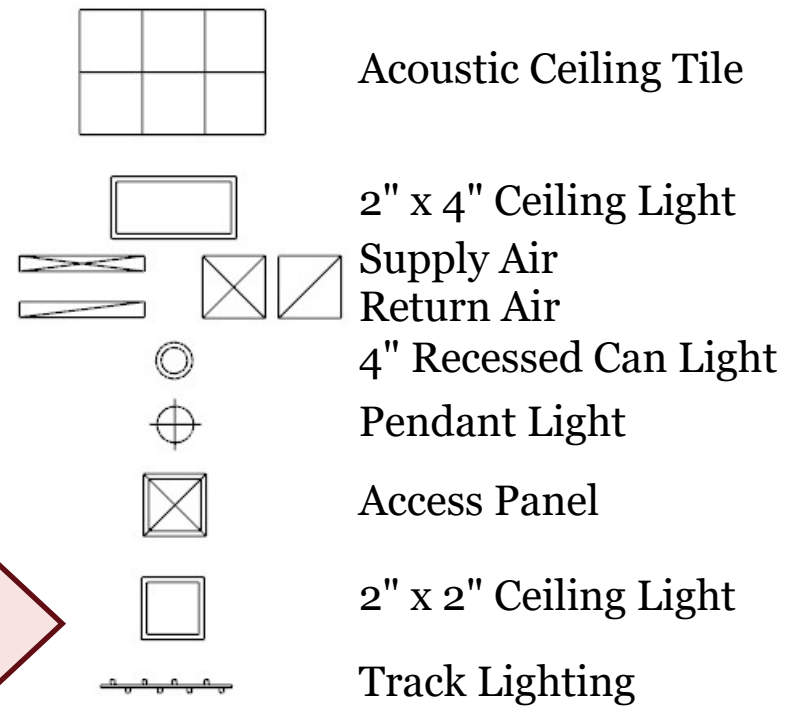

*Drywall ceilings unless noted otherwise

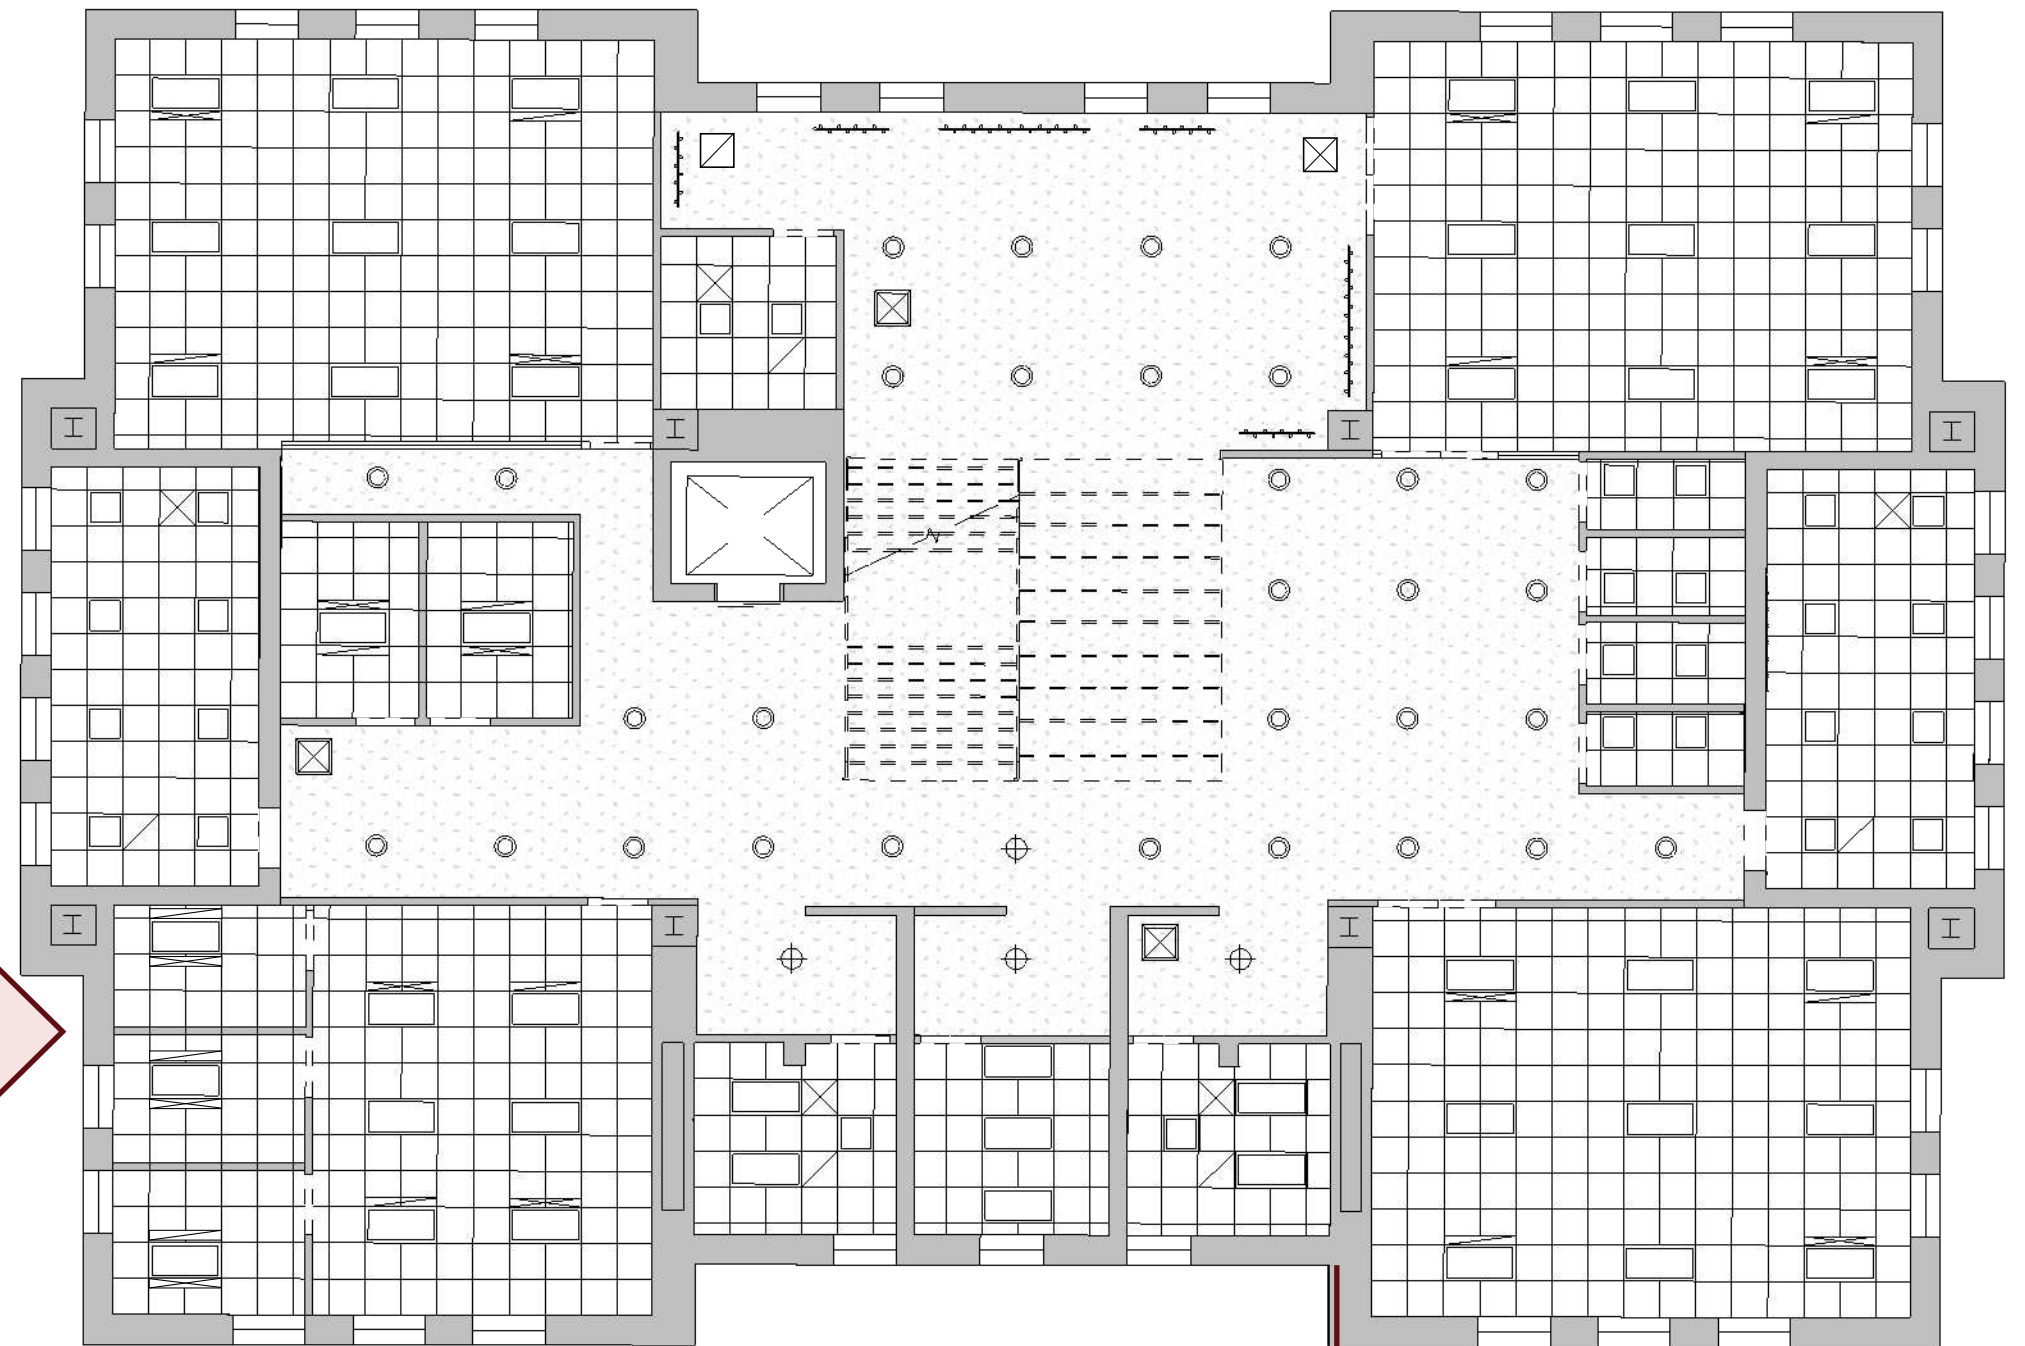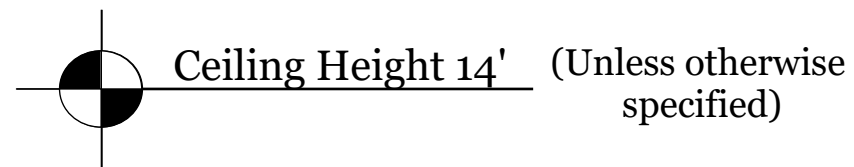

2 Level 2 Reflected Ceiling Plan
 A14 Scale: 3/32" = 1'-0"

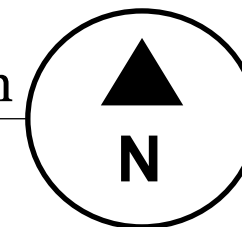




1
Manufacturer: Haworth
Name: X99 Seminar Chair
Finish: Fossil PEMBERTON Seat
Black X99 SOFT MESH
Room: 105 A+B + 204 +206



4
Manufacturer: Steelcase
Name: Airtouch Mobile Workstation
Finish: All Standard Laminates and Veneers
Room: 105 A + B



2
Manufacturer: Haworth
Name: Rectangular Planes
Mobile Training Flip Top Table
Finish: Landmark Wood
Laminate Wood Grain
Room: 105 A + B

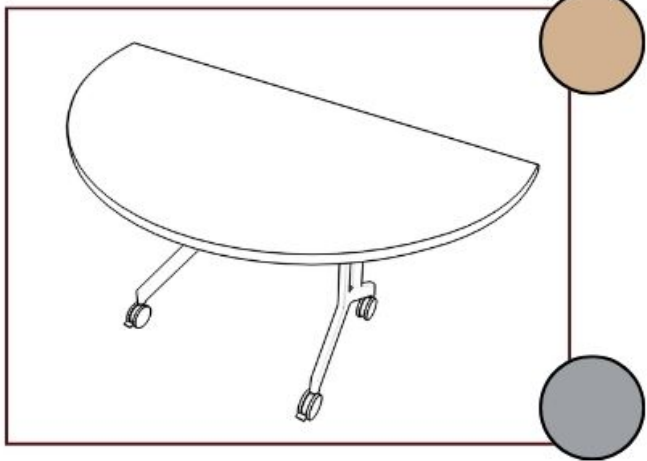

5
Manufacturer: Haworth
Name: Half Round - 30" D Planes
Mobile Training Flip Top Table
Finish: Landmark Wood Laminate
Wood Grain
Room: 105 A + B + 204



3
Manufacturer: Allsteel
Name: COL-128 Mobile White
Board
Finish: Melamine, Painted Steel,
and Glass.
Room: 105 A + B



6
Manufacturer: Steelcase
Name: High Density Storage Cabinet
Finish: All Standard Laminates and Veneers
Room: 105 A + B




Manufacturer: Haworth
Name: Orla Capellini 3 Seat Sofa
Finish: Hallingdal 65 By Kvadrat
Room: 106 A + B

7




Manufacturer: Haworth
Name: BuzziSpot Ottoman
Finish: Kvadrat Clara 2 (BC2)
Room: 106 A + B

10

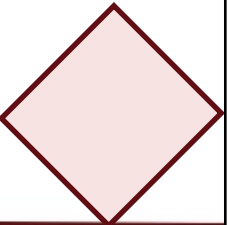

Manufacturer: Coalesse
Name: Circa Round Table
Finish: Desert Oak V31L
Room: 106 A + B

8

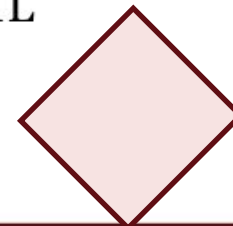

Manufacturer: Coalesse
Name: Exponents Bench
Finish: Clear Walnut on Walnut
Composite Veneer Wood
Room: 205 A + B

11



Manufacturer: Haworth
Name: Armchair - Fixed
Base/Swivel Base
Finish: Hallingdal 65 By Kvadrat
Room: 106 A + B

9



Manufacturer: Bernhardt Design
Name: Matera Credenza
Finish: 870 Walnut Wood
Room: 205 A + B

12





11

Manufacturer: Allsteel
Name: Retreat Lounge
Finish: Noble Seating Color 43
Room: 203



14

Manufacturer: HBF
Name: Simple Desk
Finish: Walnut 929 Nutmeg
Room: 201




12

Manufacturer: Allsteel
Name: Two - Thirds Round Pouf
Finish: Single Upholstery
Room: 203




15

Manufacturer: Allsteel
Name: Acuity - Side Chair
Finish: Lustre Mesh & Contourett Color 25
Room: 201

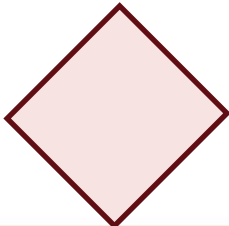

13

Manufacturer: Haworth
Name: Mexique Table
Finish: American Walnut 6Y-NC
Room: 201 + 203 + 204

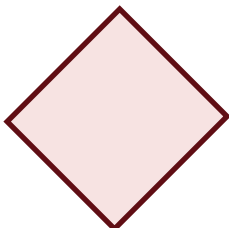

16

Manufacturer: Bernhardt
Name: Becca Lounge
Finish: Bomber Jacket - Dusty 3839-002
Room: 100 + 102 + 201 + 204 + 207





17

Manufacturer: Stylex
Name: Single Seater Chair - Task
Height
Finish: Terracotta (TC)
Room: 103 + 201




20

Manufacturer: Allsteel
Name: Gunlocke Avoca High
Back, Arms Chair
Finish: Blink Peppery
Room: 102 + 104A+B + 208



18

Manufacturer: Allsteel
Name: Align Double & Quad
Lockers
Finish: ?
Room: 204

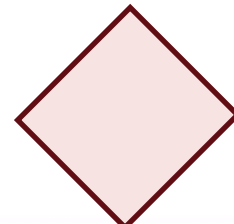

21

Manufacturer: Allsteel
Name: Harvest Collaborative
Finish: Natural Walnut
Room: 102 + 104A+B + 208





19

Manufacturer: Allsteel
Name: Approach desking
Finish: Natural Walnut
Room: 206



22

Manufacturer: Bernhardt Design
Name: Catia Benches
Finish: Allude Tusk 3812-200
Room: 202

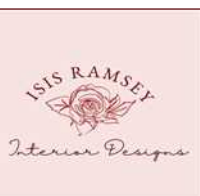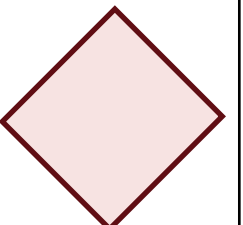




23

Manufacturer: Steelcase
Name: Shortcut w/ Tripod Base
Finish: ?
Room: 103 + 201



26

Manufacturer: Haworth
Name: X Series Recycling
Finish: Chrome
Room: 103

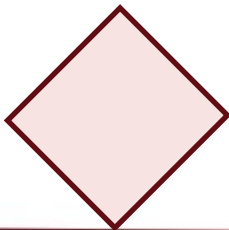

24

Manufacturer: Bernhardt Design
Name: KL Barstool
Finish: Forte Papaya 3502-977
Room: 101 + 207




27

Manufacturer: Bernhardt Design
Name: Round Facet Marc Thorp Table
Finish: Tempered Glass & Polished
Stainless Steel
Room: 100 + 101 + 102 +103 + 206
+207



25

Manufacturer: Steelcase
Name: Flex Screens
Finish: Woven Stencil
Room: 103

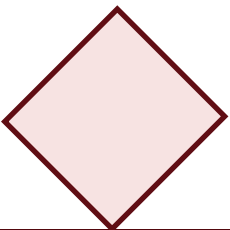

28

Manufacturer: Bernhardt Design
Name: High Round Facet Marc Thorp
Table
Finish: Tempered Glass & Polished
Stainless Steel
Room: 100 + 101 + 102 +103 + 206
+207



29

Manufacturer: Black Dog Salvage Furniture
Name: Kitchen Corner Cabinets
Finish: Maple Butcher Block Counter and kitchenette
Room: 103



30

Manufacturer: Herman Miller
Name: Commend Nurses Station
Finish: Antarctica, ANC Corian and Twill Graphite
Patterned Laminate
Room: 100



31

Manufacturer: Bernhardt
Name: Becca Lounge Sofa
Finish: Bomber Jacket - Dusty 3839-002
Room: 201 + 204





A

Manufacturer: Lumens
Name: D412 4-Inch Die-Cast
Finish: Aluminum Trim
Room: 100 +101 + 102 + 202 +
207



D

Manufacturer: Lumens
Name: Sloane LED Rectangular
Flushmount
Finish: Satin Nickel
Room: 103 + 104 A+B + 105 A+B
+ 106 A+B + 201 +204 + 205 A+B
+ 206 + 208 + Restrooms



B

Manufacturer: Lumen
Name: Ambit Pendant Light
Finish: Black
Room: 100 + 207





E

Manufacturer: Lumens
Name: Sloane LED Square
Flushmount
Finish: Satin Nickel
Room: 104 A+B + 200 +
Restrooms + Stairwell



C

Manufacturer: Lumens
Name: Ascoli Track Light
Finish: Matte Black
Room: 202

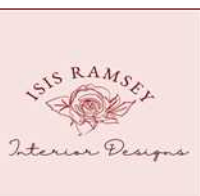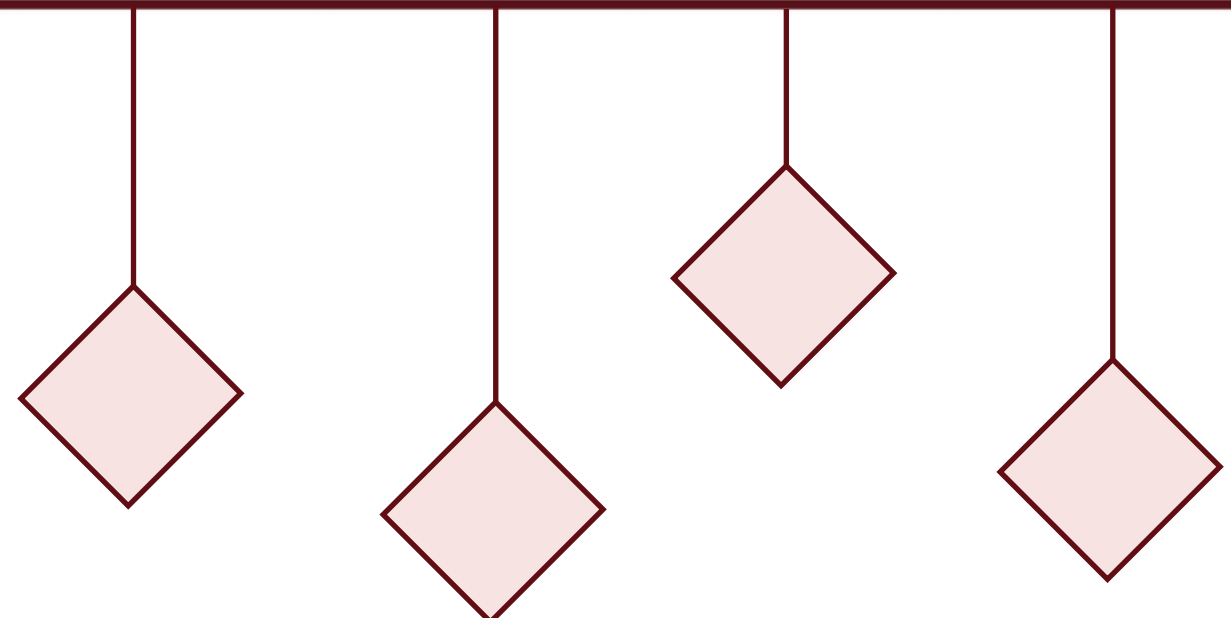

P1 Benjamin Moore Balboa Mist OC- 27 Used in: 100 + 101 + 103 + 105 +204 + 206 + 207	P4 Benjamin Moore Cloud White 967 Used in: 102 + 104 A+B + 200 + 201 + 202 + 203 + 208 + Restroom	W1 Designtex Beguiled By the Wild Walls: Tree Frog 6713-402 Used in: 104 A+B + 106 A+B + 203 + 204
P2 Benjamin Moore Dark Royal Blue 2065- 20 Used in: 100 + 103 + 105 A+B + 205 A+B + 207	P5 Benjamin Moore Oak Grove Used in: 106 A+B + 203 + 204	W2 Knoll Textiles Swoosh in Sandpiper #WC15831 Used in: 100 + 103 + 105 A + 205 A+B + 207
P3 Benjamin Moore Colonial Blur 1677 Used in: 100 + 103 + 105 A+B + 205 A+B +207	P6 Benjamin Moore Green Frappe 484 Used in: 106 A+B + 203 + 204	W3 Designtex Orbit: Moonstone 6748-901 Used in: 102 +106 A+B + 203 + 204 + 206 + 208

F1



Interface
Northern Grain LVT:
A02610 Natural Satin


Used in: 100 + 101 +
102 + 103 + 104 A+B +
105 A+B + 200 + 207

CT1




Corian
Bleached Nuwood

Used in: 103

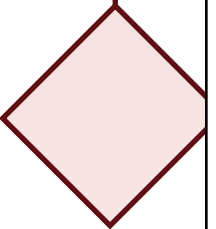


F2

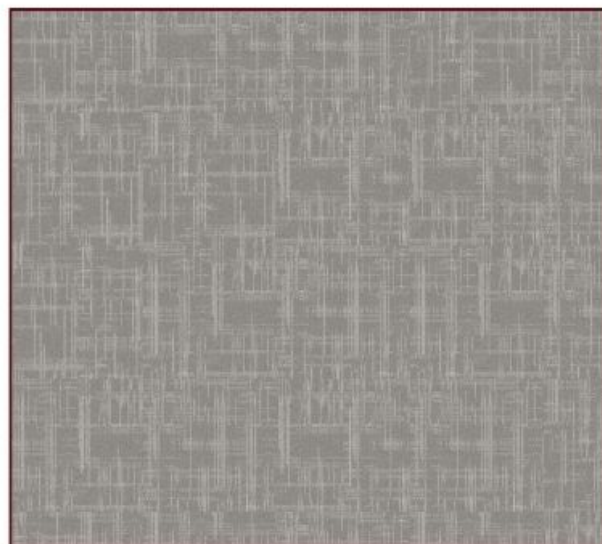

Bentley Mills
Luck Break Carpet Tile:
By A Nose 400841

Used in: 106 A+B + 204
+ 205 A+B + 206 + 208

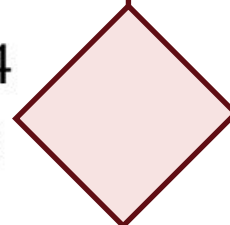


F3





Genesee Ceramic Tile
Liberty: Atlas Concorde

Used in: 201 + 202 +
Restrooms

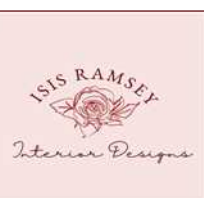


LEGEND

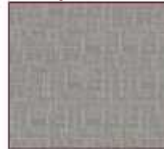
- F1.**
**Manufacturer:** Interface
Product: Northern Grain LVT
Finish: Natural Satin
- F2.**
**Manufacturer:** Bentley Mills
Product: Carpet Tile
Finish: Lucky Break
- F3.**
**Manufacturer:** Genesee Ceramic Tile
Product: Ceramic Tile
Finish: Atlas Concorde
- CT1.**
**Manufacturer:** Corian
Product: Solid Surface Countertop
Finish: Bleached Nuwood

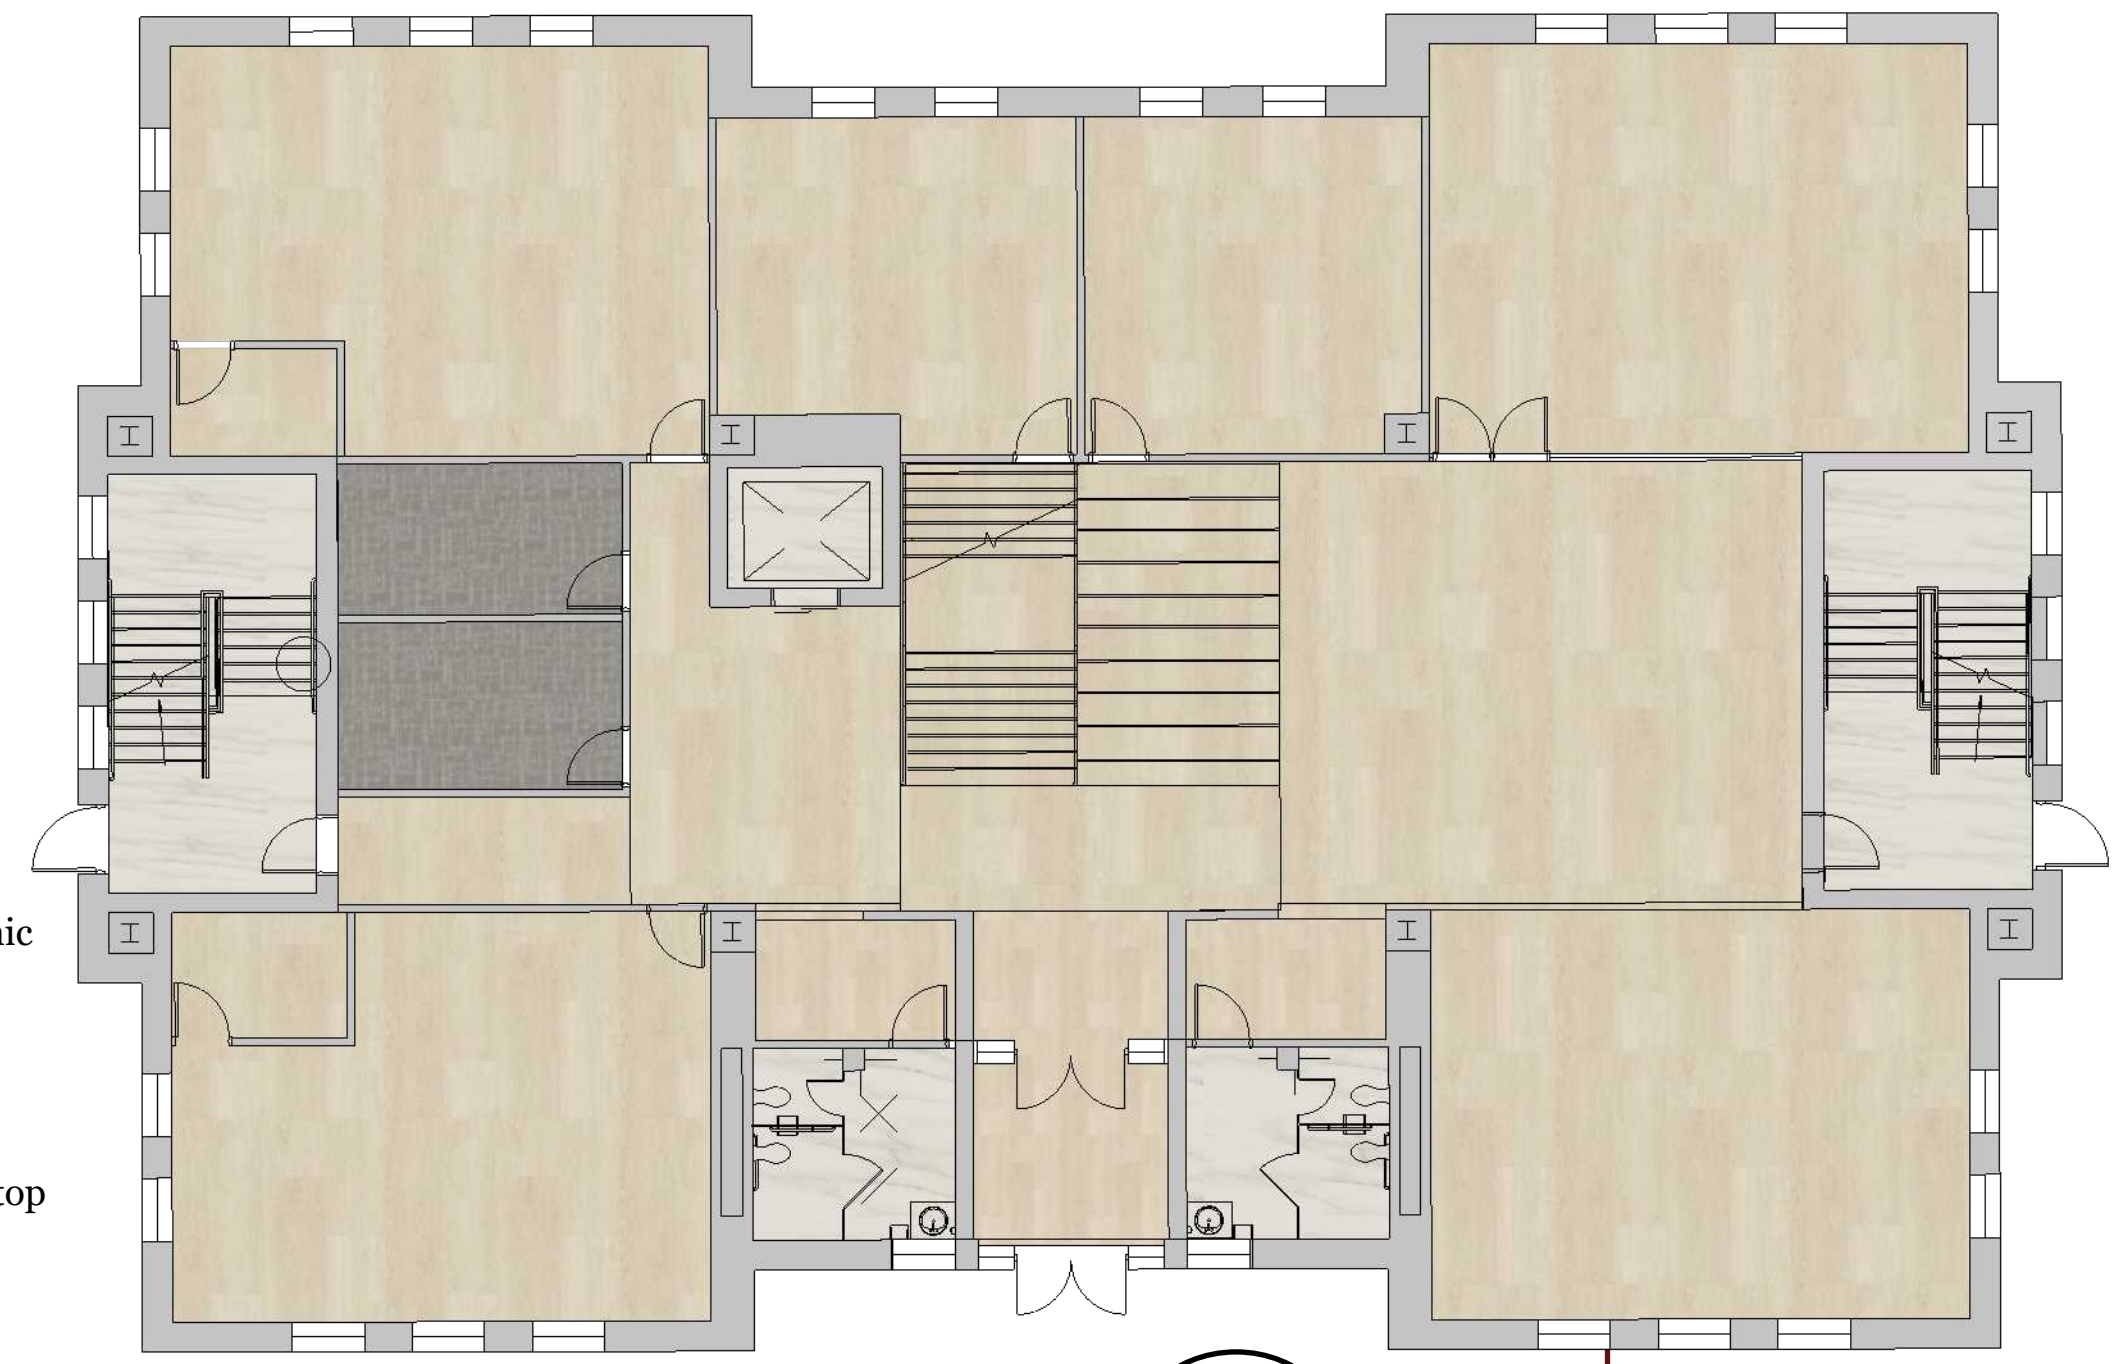


1 Level 1 Finish Plan
A24 Scale: 3/32" = 1'-0"

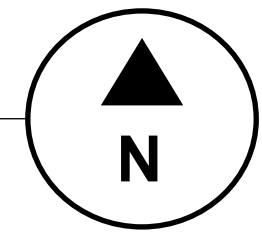


LEGEND

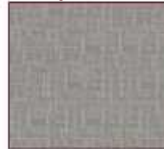
- F1.**
**Manufacturer:** Interface
Product: Northern Grain LVT
Finish: Natural Satin
- F2.**
**Manufacturer:** Bentley Mills
Product: Carpet Tile
Finish: Lucky Break
- F3.**
**Manufacturer:** Genesee Ceramic Tile
Product: Ceramic Tile
Finish: Atlas Concorde
- CT1.**
**Manufacturer:** Corian
Product: Solid Surface Countertop
Finish: Bleached Nuwood

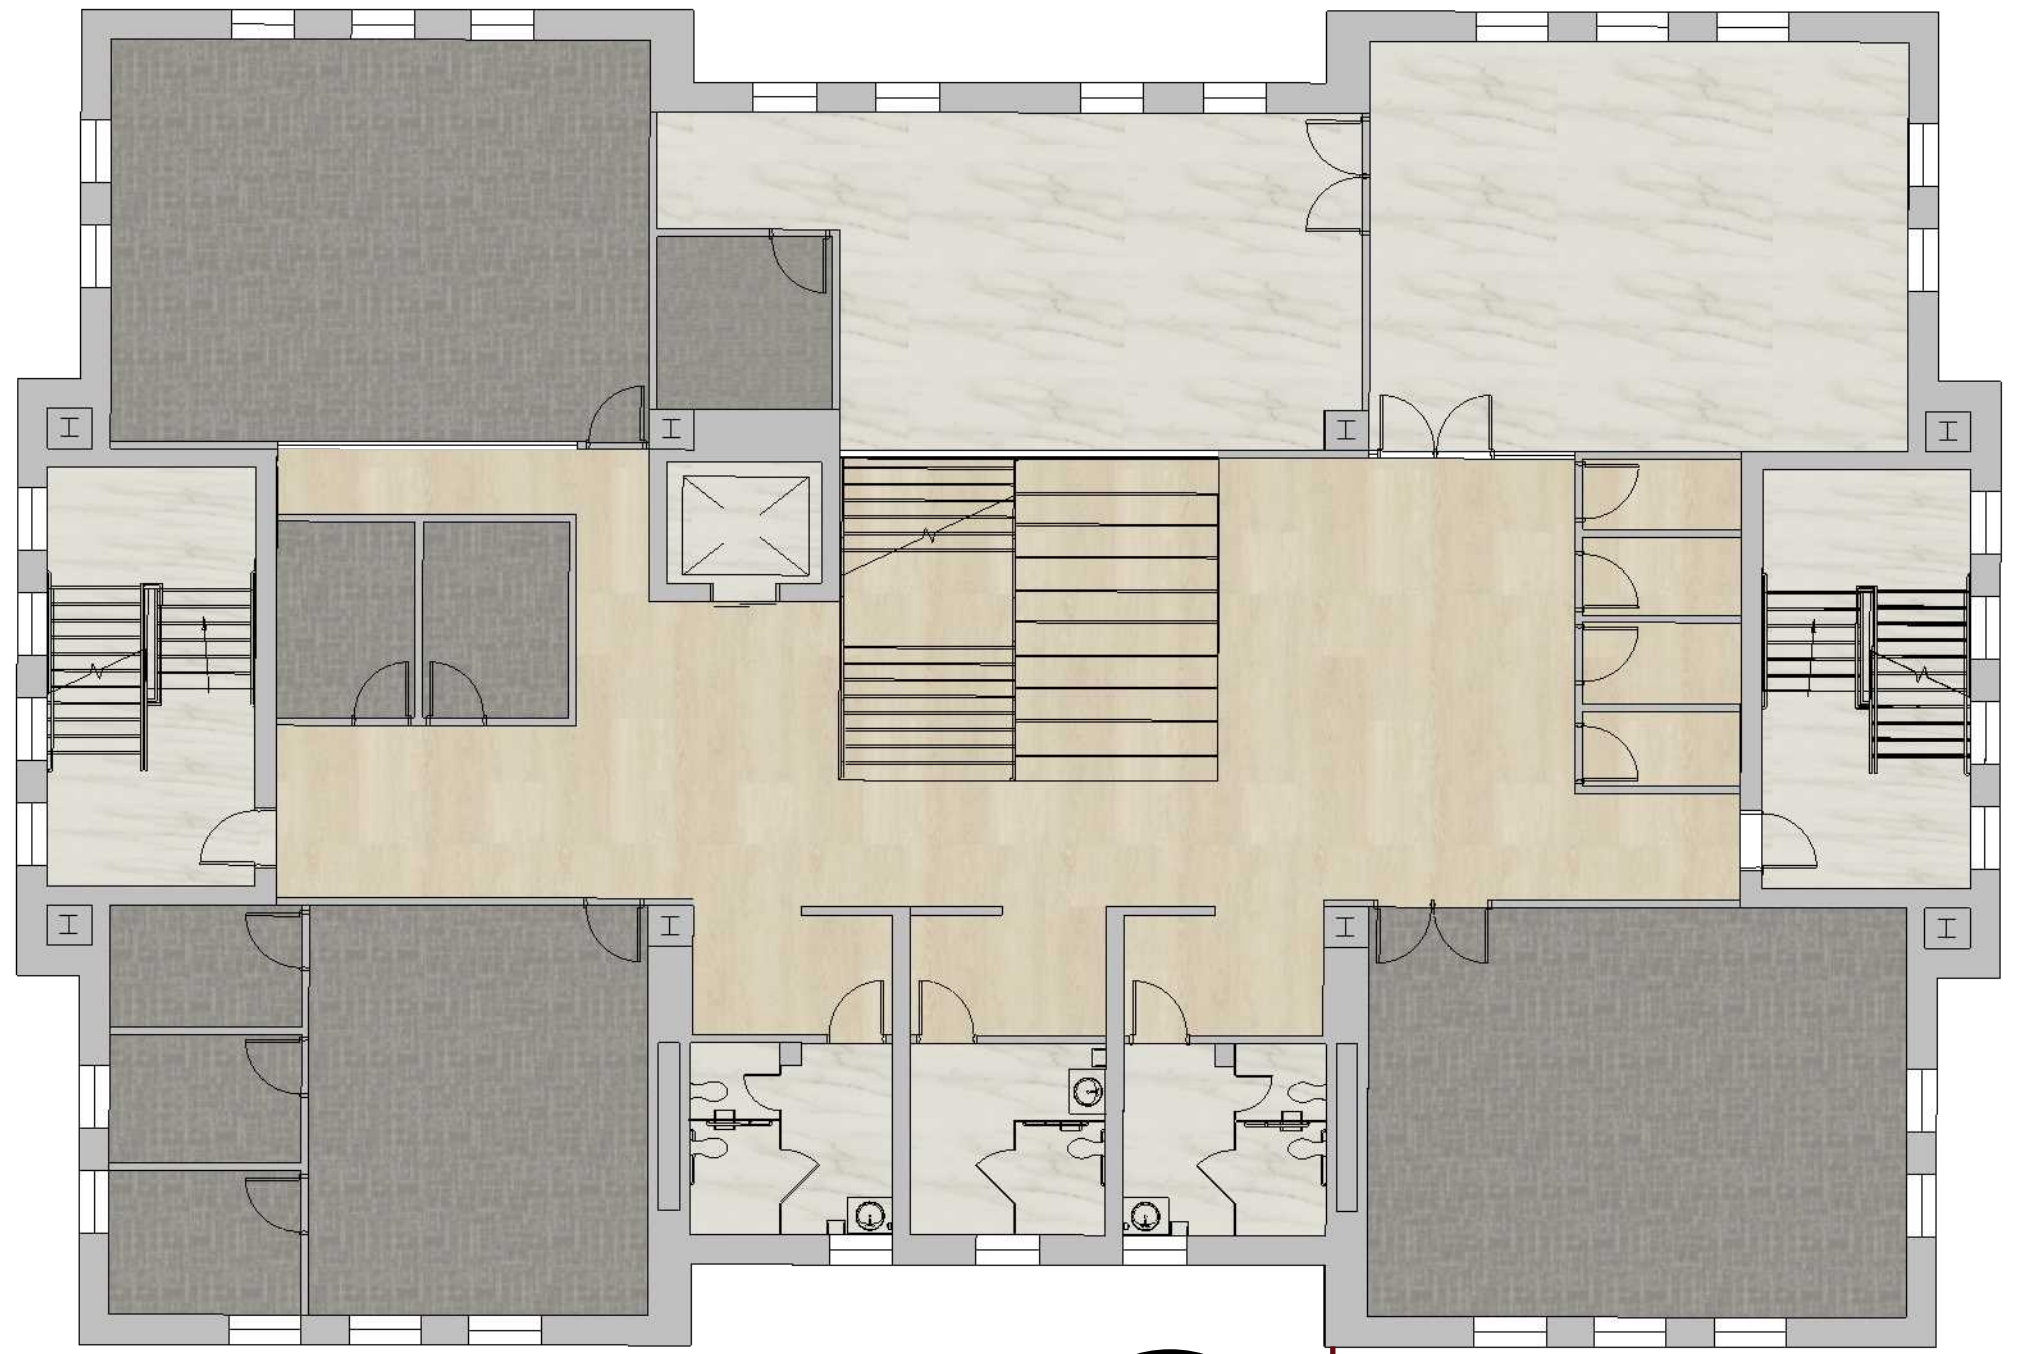

2 Level 2 Finish Plan
A25 Scale: 3/32"= 1'-0"

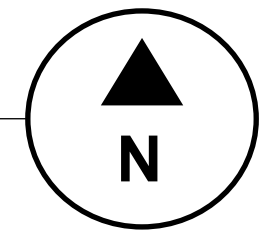

LEGEND

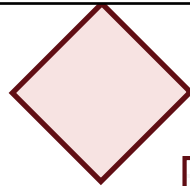

CT1. Corian - Bleached Nuwood

Floor Finishes

F1. Interface - Northern Grain
LVT: Natural Satin

F2. Bentley Mills - Lucky Break:
Carpet Tile

F3. Genesee Ceramic Tile
Liberty -Atlas Concorde

Wall Finishes

P1. Benjamin Moore - Balboa
Mist OC-27

P2. Benjamin Moore - Dark
Royal Blue 2065-20

P3. Benjamin Moore - Colonial
Blur 1677

P4. Benjamin Moore - Cloud
White 967

P5. Benjamin Moore - Oak Grove


P6. Benjamin Moore - Green
Frappe 484


W1. Designtex - Tree Frog 6713-
402

W2. Knoll Textiles - #WC15831


W3. Designtex - Moonstone
6748-901

Room Number/ Type	Floor	North Wall	East Wall	South Wall	West Wall	Ceiling	Ceiling Notes
100. Lobby	F1	P1	P1	P1	P1	P1	Drywall
101. Large Lounge	F1	P1	P1	P1	P1	P1	Drywall
102. Large Meeting Room A	F1	P4	P4	P4	W3	P1	Drywall
103. Cafe	F1	P1 & CT1	W2 & CT1	P1	P2 & P3	P1	Acoustic Ceiling Tile
104 A. Small Meeting Room 1	F1	P4	P4	W1	P4	P1	Acoustic Ceiling Tile
104 B. Small Meeting Room 2	F1	P4	P4	W1	P4	P1	Acoustic Ceiling Tile
105 A. Classroom 1 & Storage	F1	P1	W2	P1	P2 & P3	P1	Acoustic Ceiling Tile
105 B. Classroom 2 & Storage	F1	P1	W2	P1	P2 & P3	P1	Acoustic Ceiling Tile
106 A. Huddle Room 1	F2	P5 & P6	W3	P5 & P6	P5 & P6	P1	Acoustic Ceiling Tile
106 B. Huddle Room 2	F2	P5 & P6	P5 & P6	W1	P5 & P6	P1	Acoustic Ceiling Tile
200. Electrical, IT, Mechanical, and Plumbing Rooms	F1	P4	P4	P4	P4	P1	Acoustic Ceiling Tile
201. Quiet Study Space	F3	P4	P4	P4	P4	P1	Acoustic Ceiling Tile
202. Gallery	F3	P4	P4	P4	P4	P1	Drywall
203. Personal Room	F2	P5	W3	P5	P6	P1	Acoustic Ceiling Tile
204. Student Org. Rooms	F2	W1	P1	P5 & P6	P1	P1	Acoustic Ceiling Tile
205 A. Reflection Room 1	F2	W2	P2 & P3	P2 & P3	P2 & P3	P1	Acoustic Ceiling Tile
205 B. Reflection Room 2	F2	W2	P2 & P3	P2 & P3	P2 & P3	P1	Acoustic Ceiling Tile
206. Faculty Offices	F2	P1	P1	P1	W3	P1	Acoustic Ceiling Tile
207. Small Lounge	F1	P1	P1	P2 & P3	P1	P1	Drywall
208. Large Meeting Room B	F2	P4	P4	W3	P4	P1	Acoustic Ceiling Tile
Restrooms	F3	P4	P4	P4	P4	P1	Acoustic Ceiling Tile

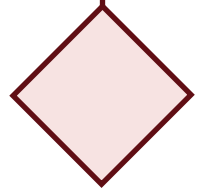


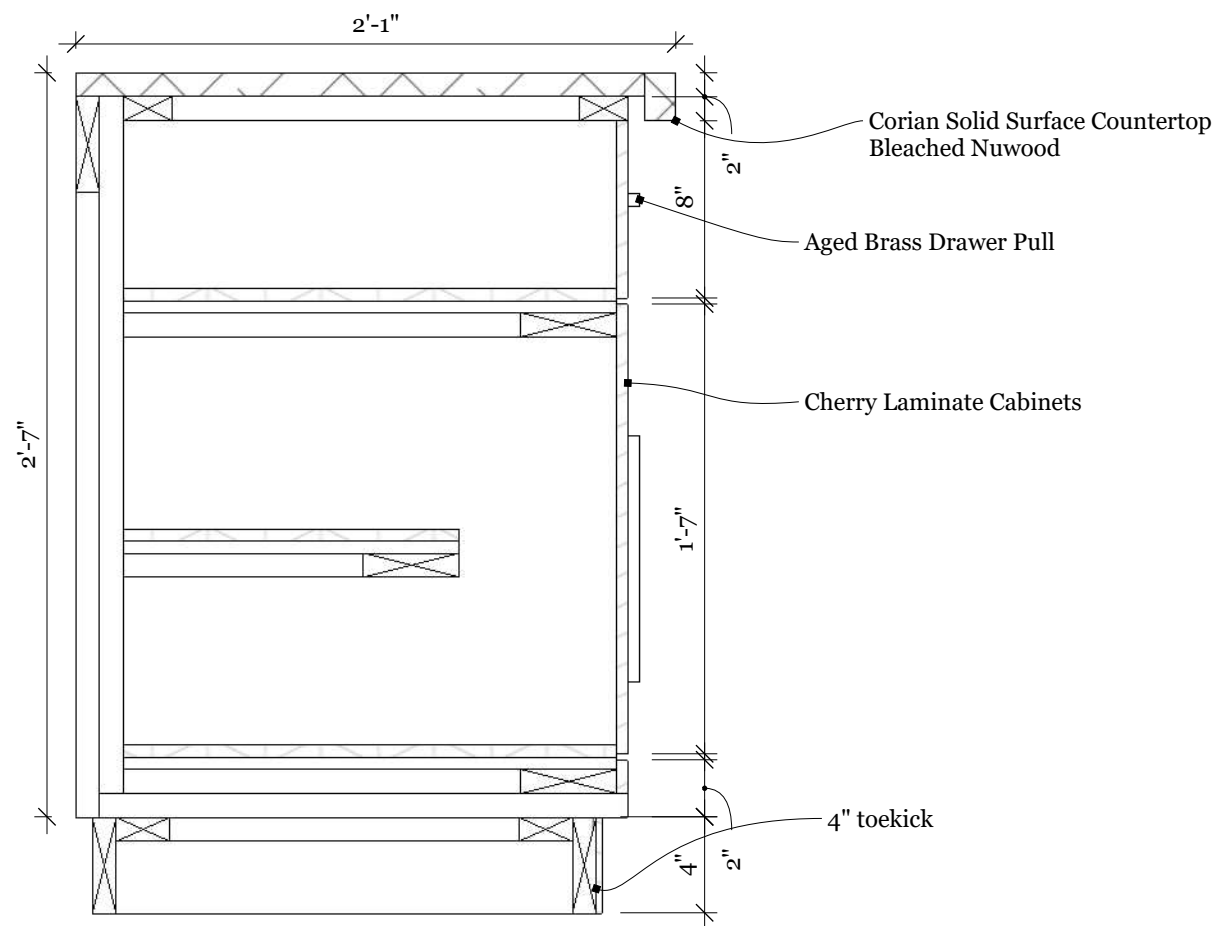


1 Café Counter Detail
A09 Scale: 1 1/2" = 1'-0"

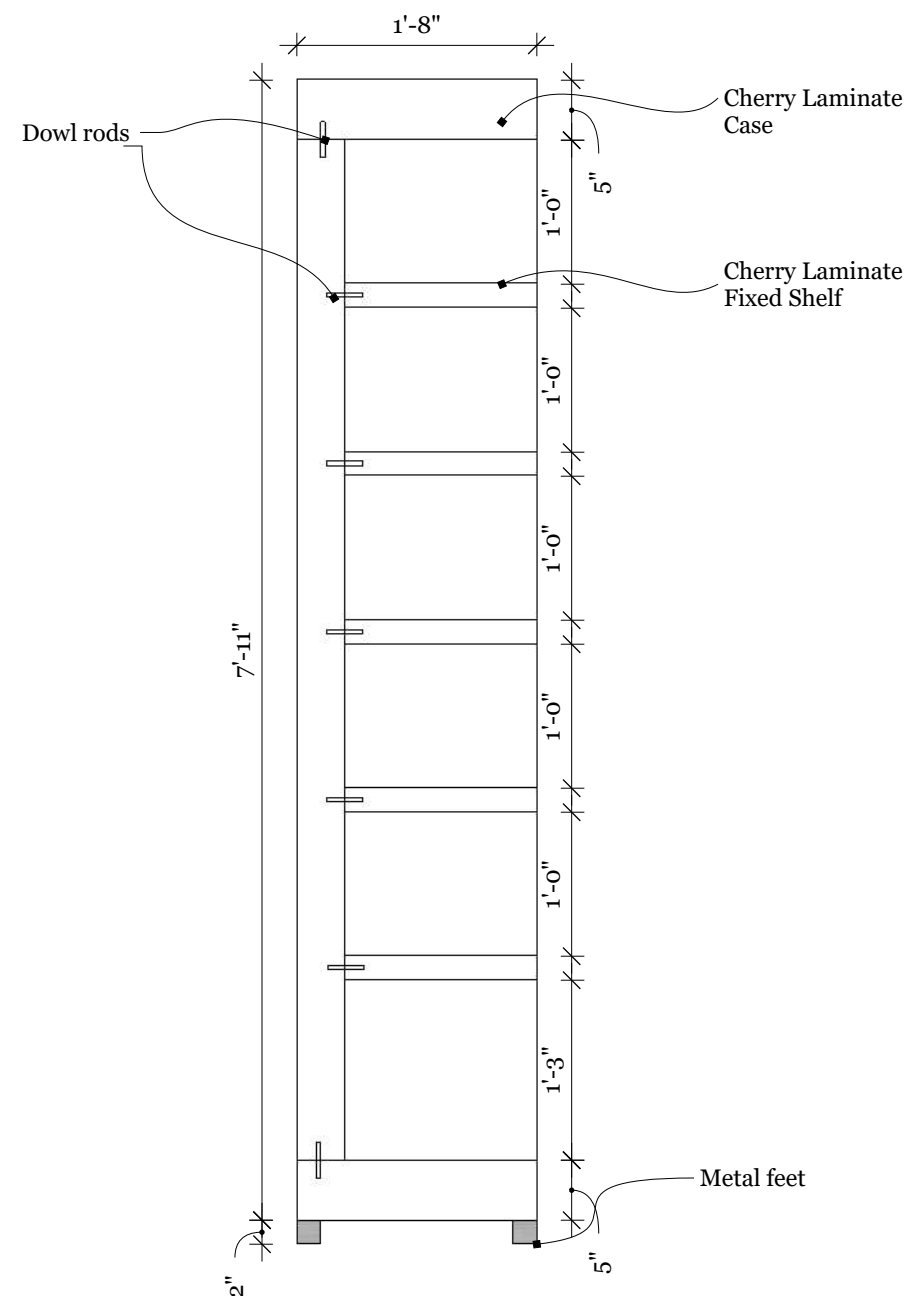


2 Café Shelving Detail
A09 Scale: 3/4" = 1'-0"

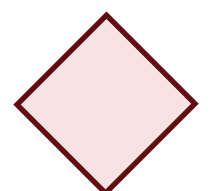


ISIS RAMSEY
Interior Designs

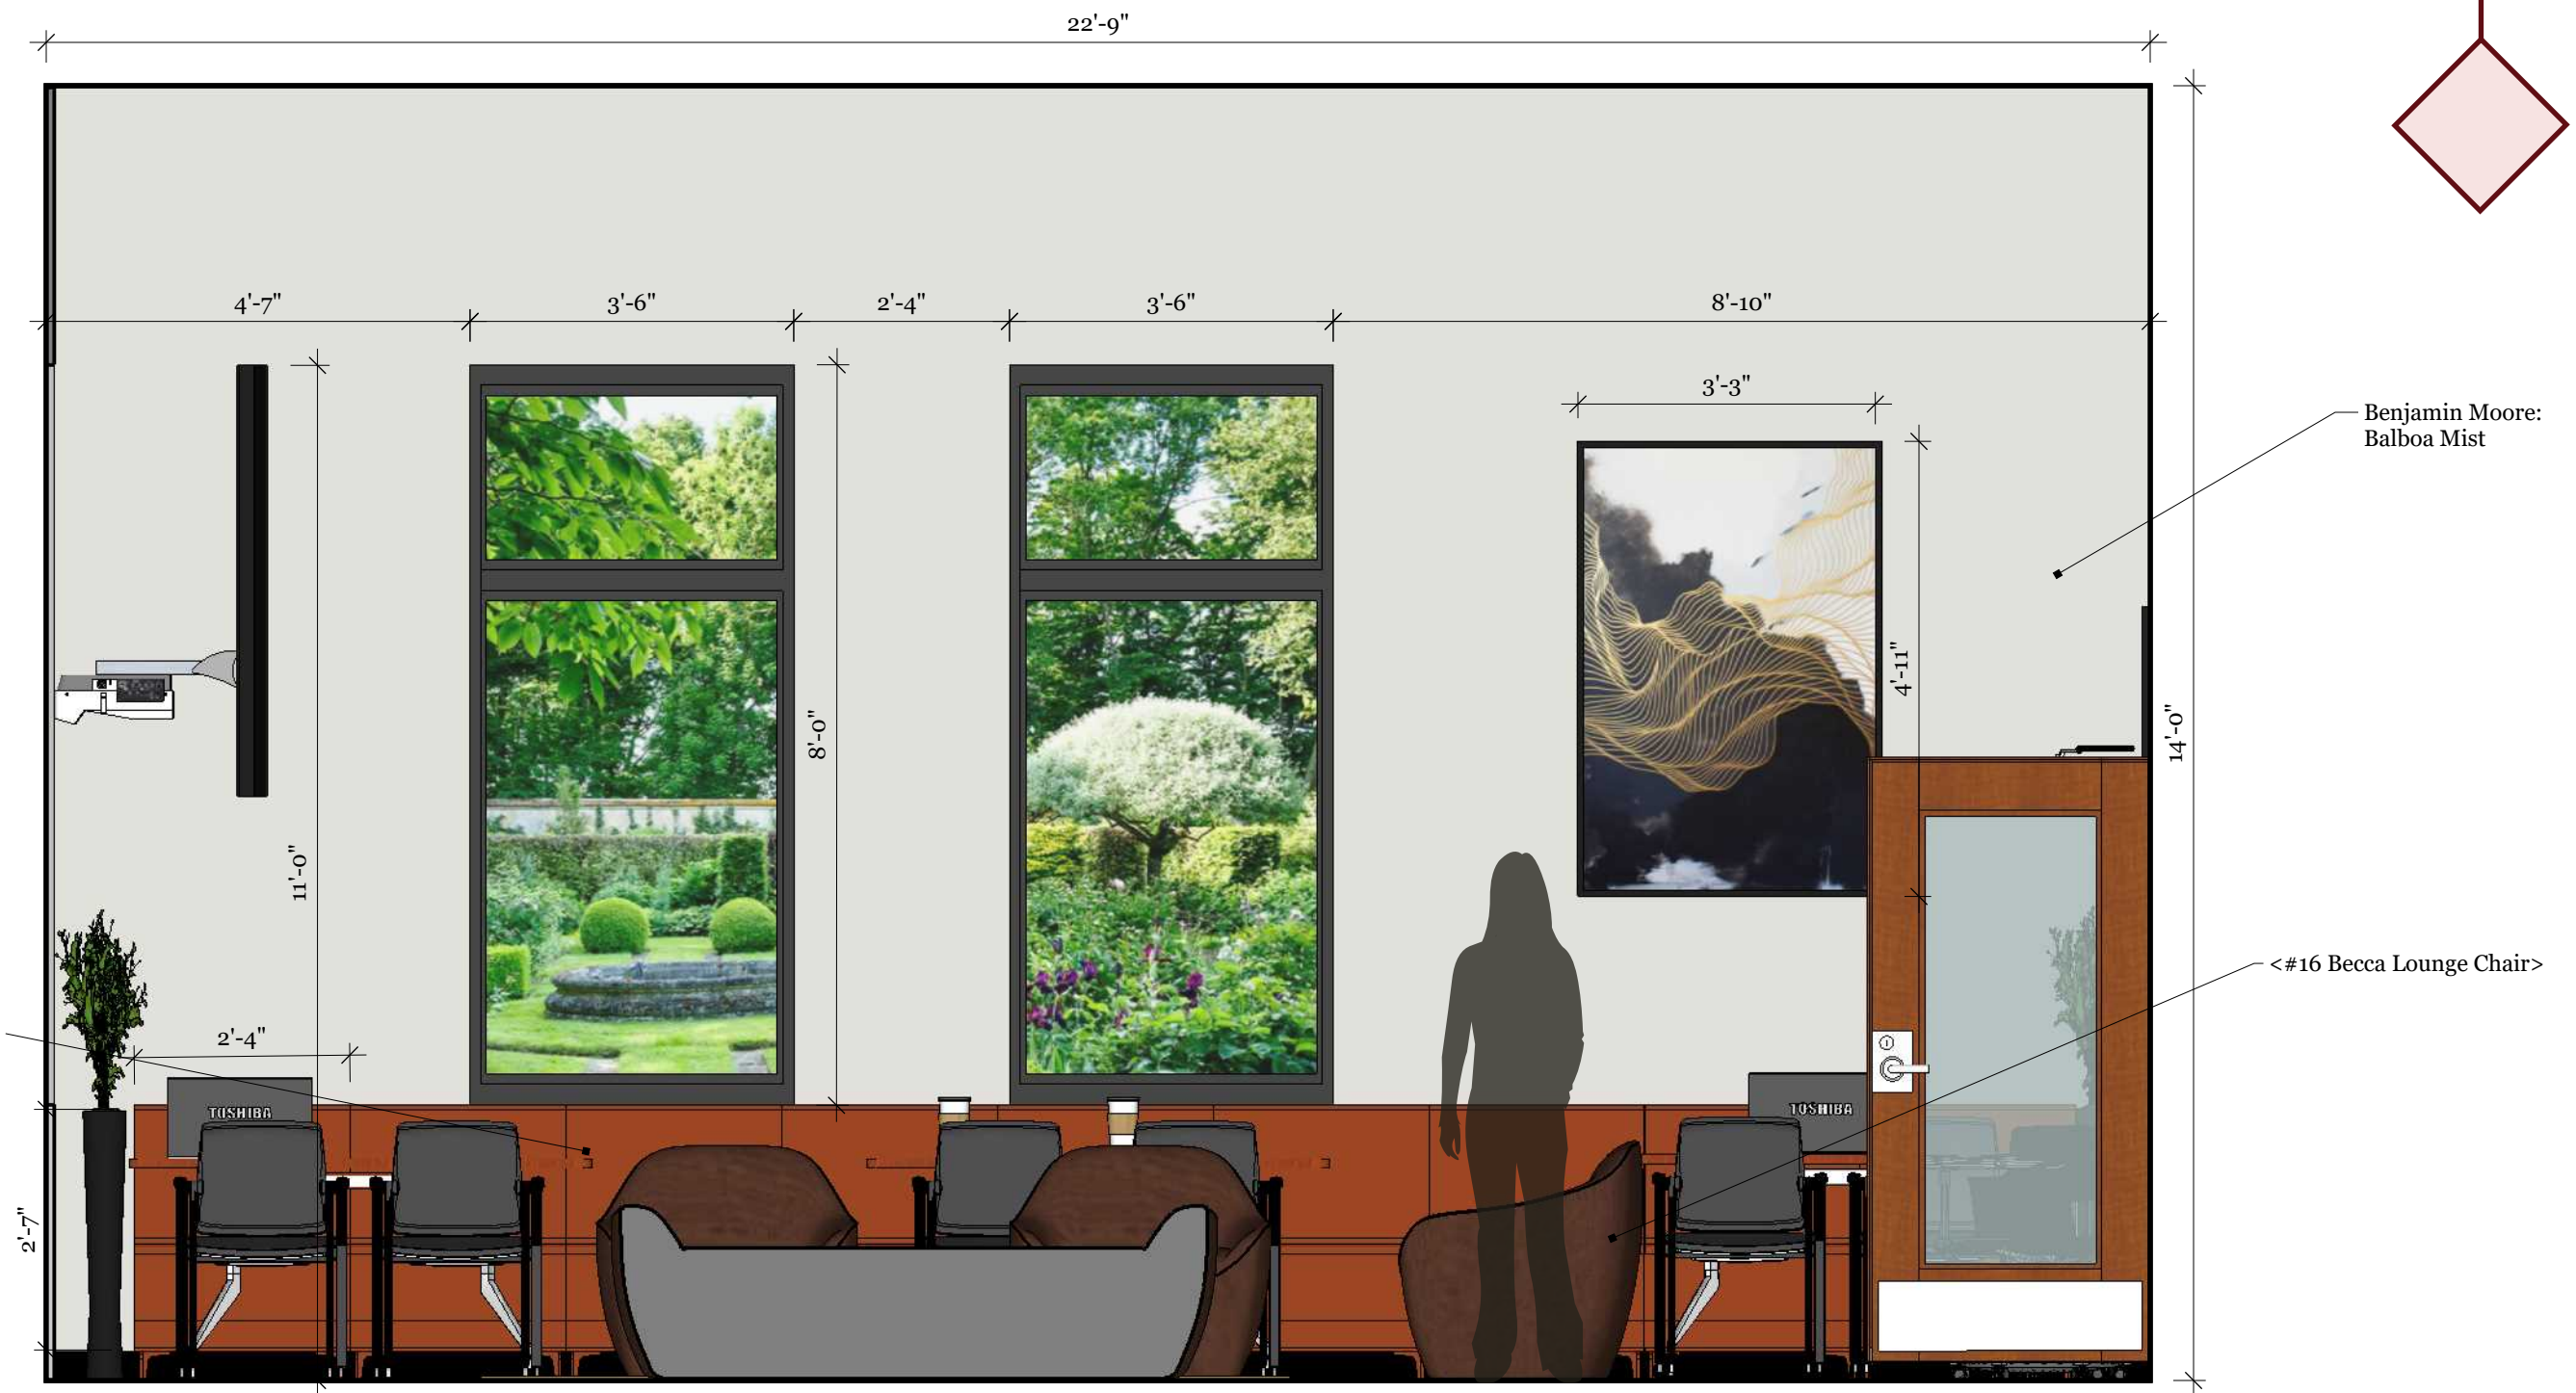

1 Quiet Study Elevation
A10 Scale: 1 1/2" = 1'-0"

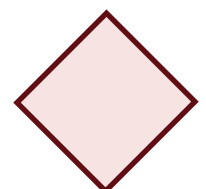


ISIS RAMSEY
Interior Designs

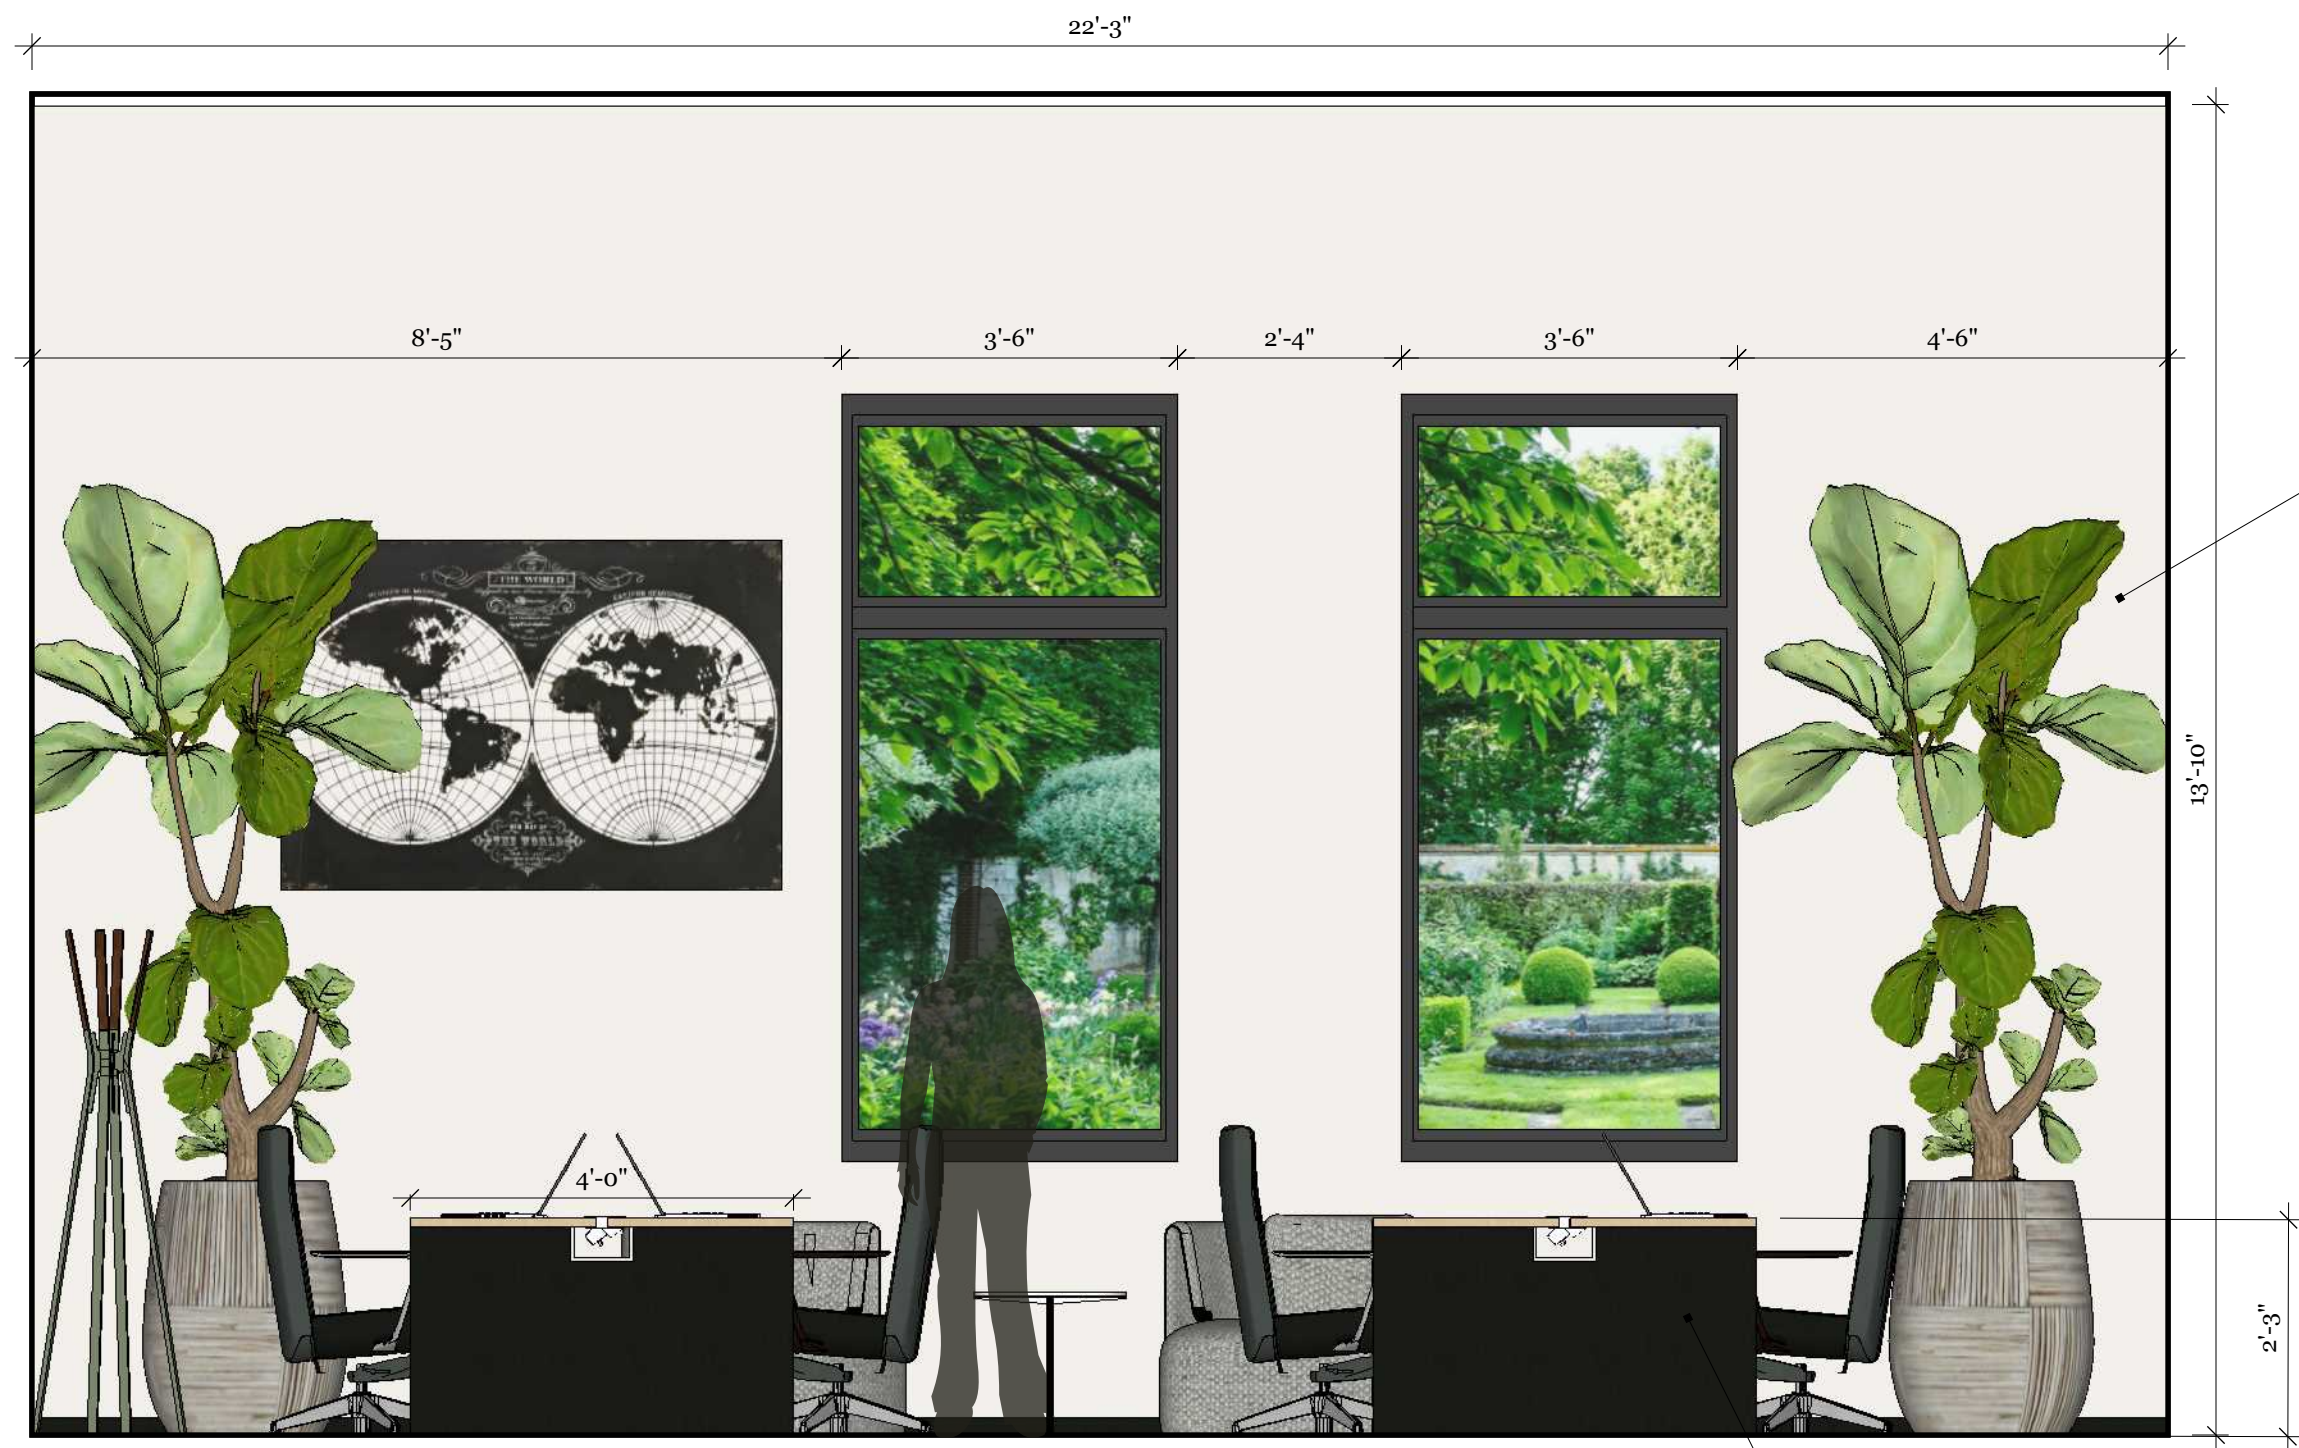

2 Large Meeting Room B Elevation
A10 Scale: 1/2" = 1'-0"


Knoll Textiles
Swoosh in Sandpiper
#WC15831

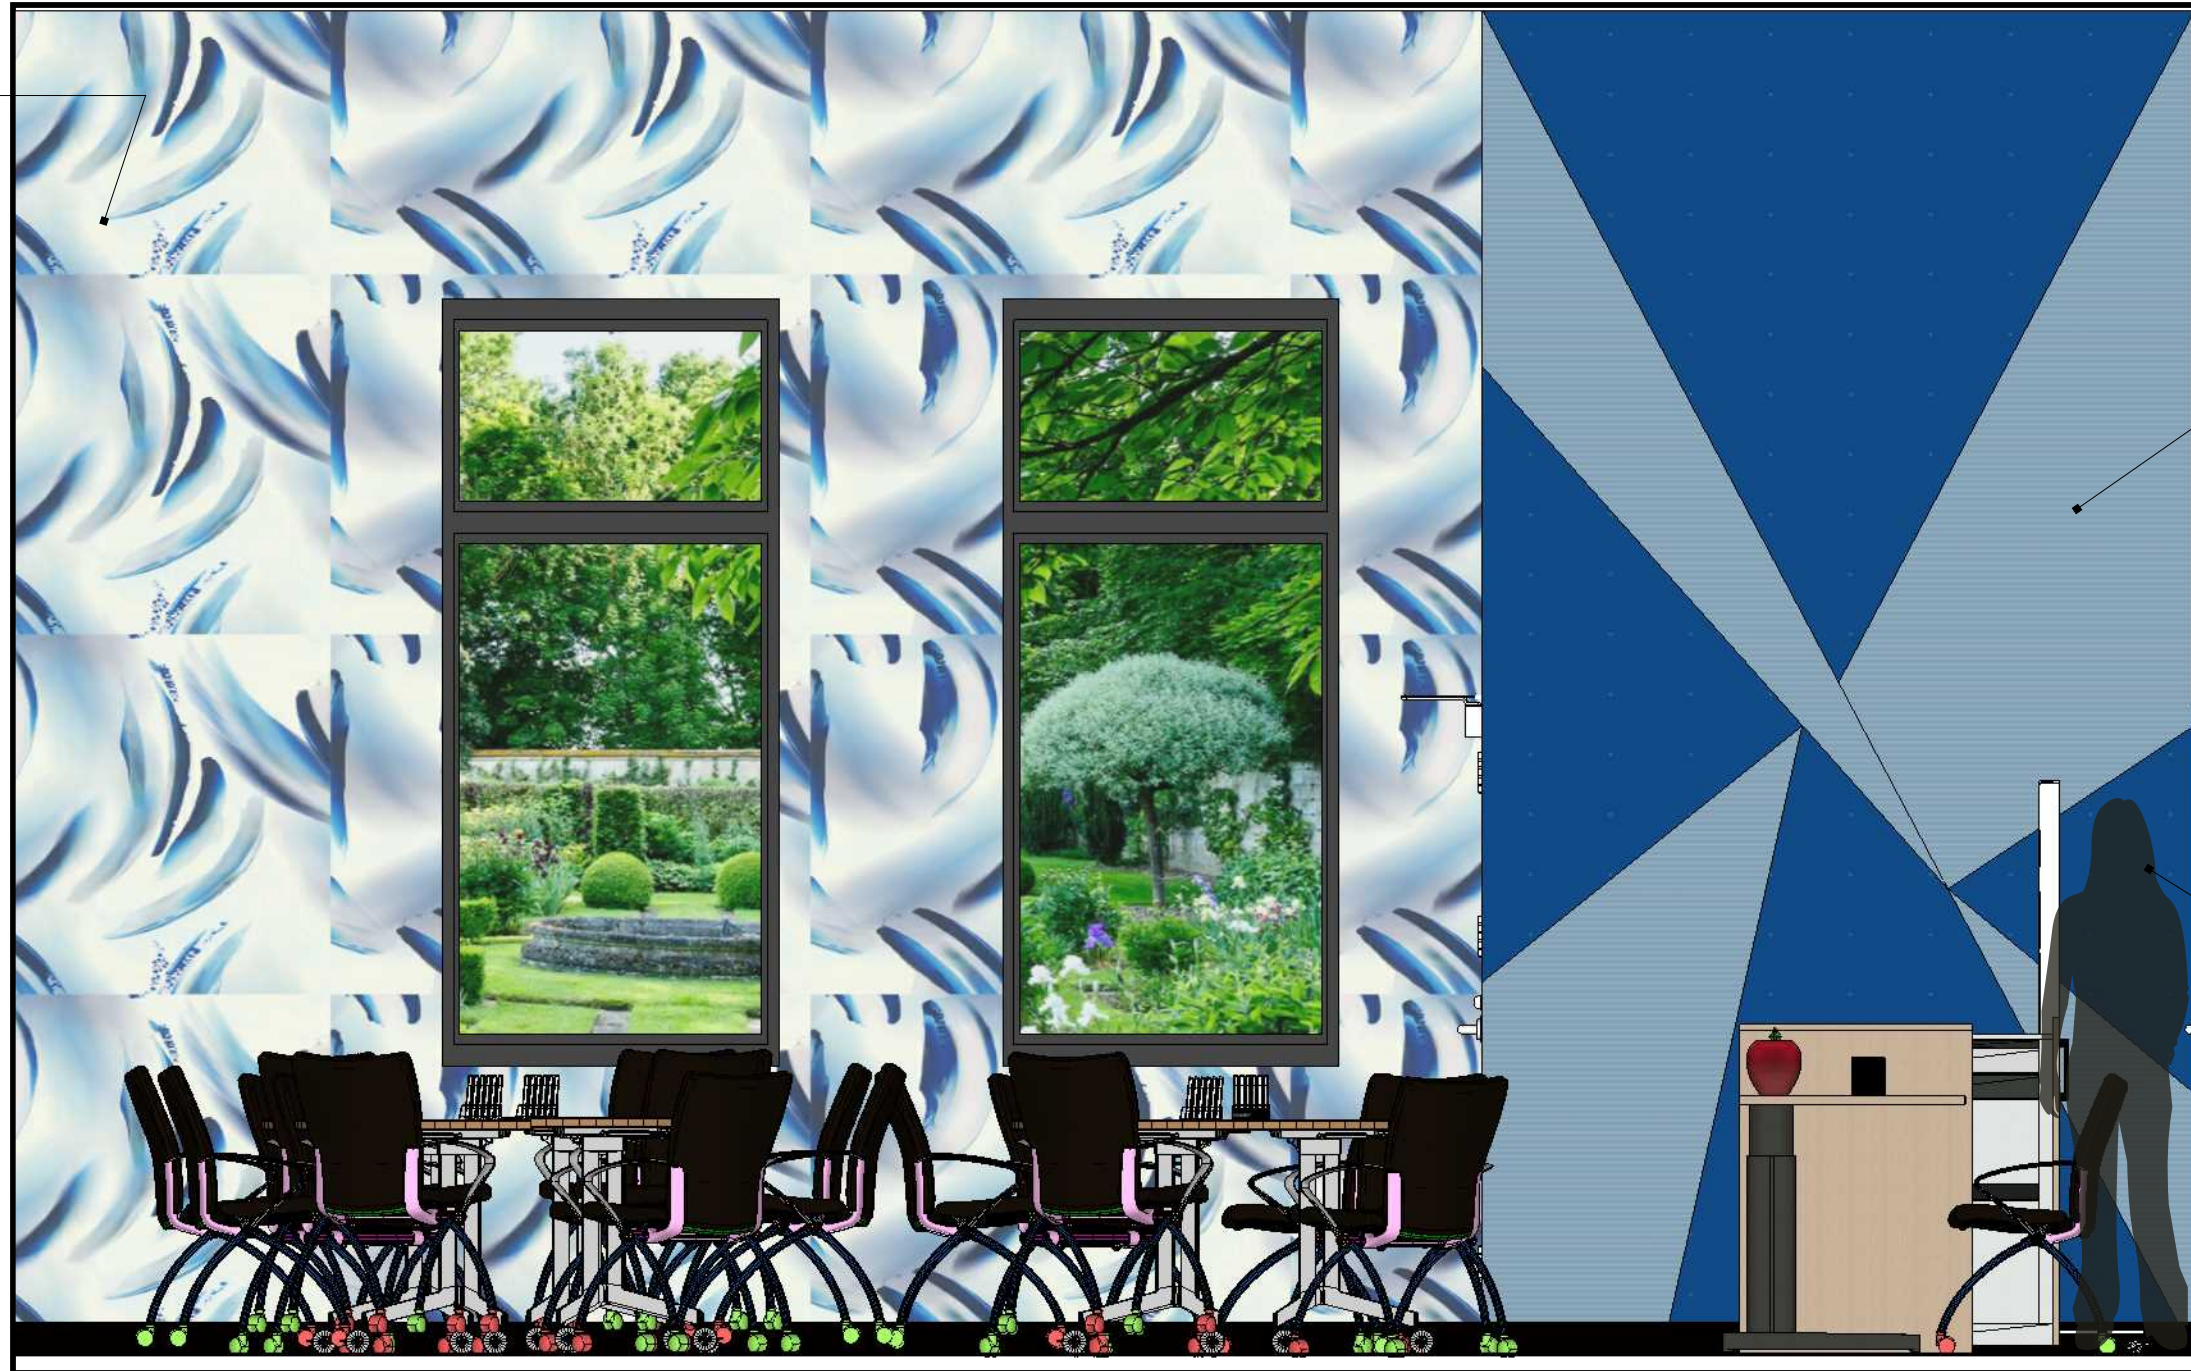

Benjamin Moore:
Colonial Blue

Benjamin Moore:
Dark Royal Blue


3 Classroom B Elevation
A09 Scale: 1/2" = 1'-0"


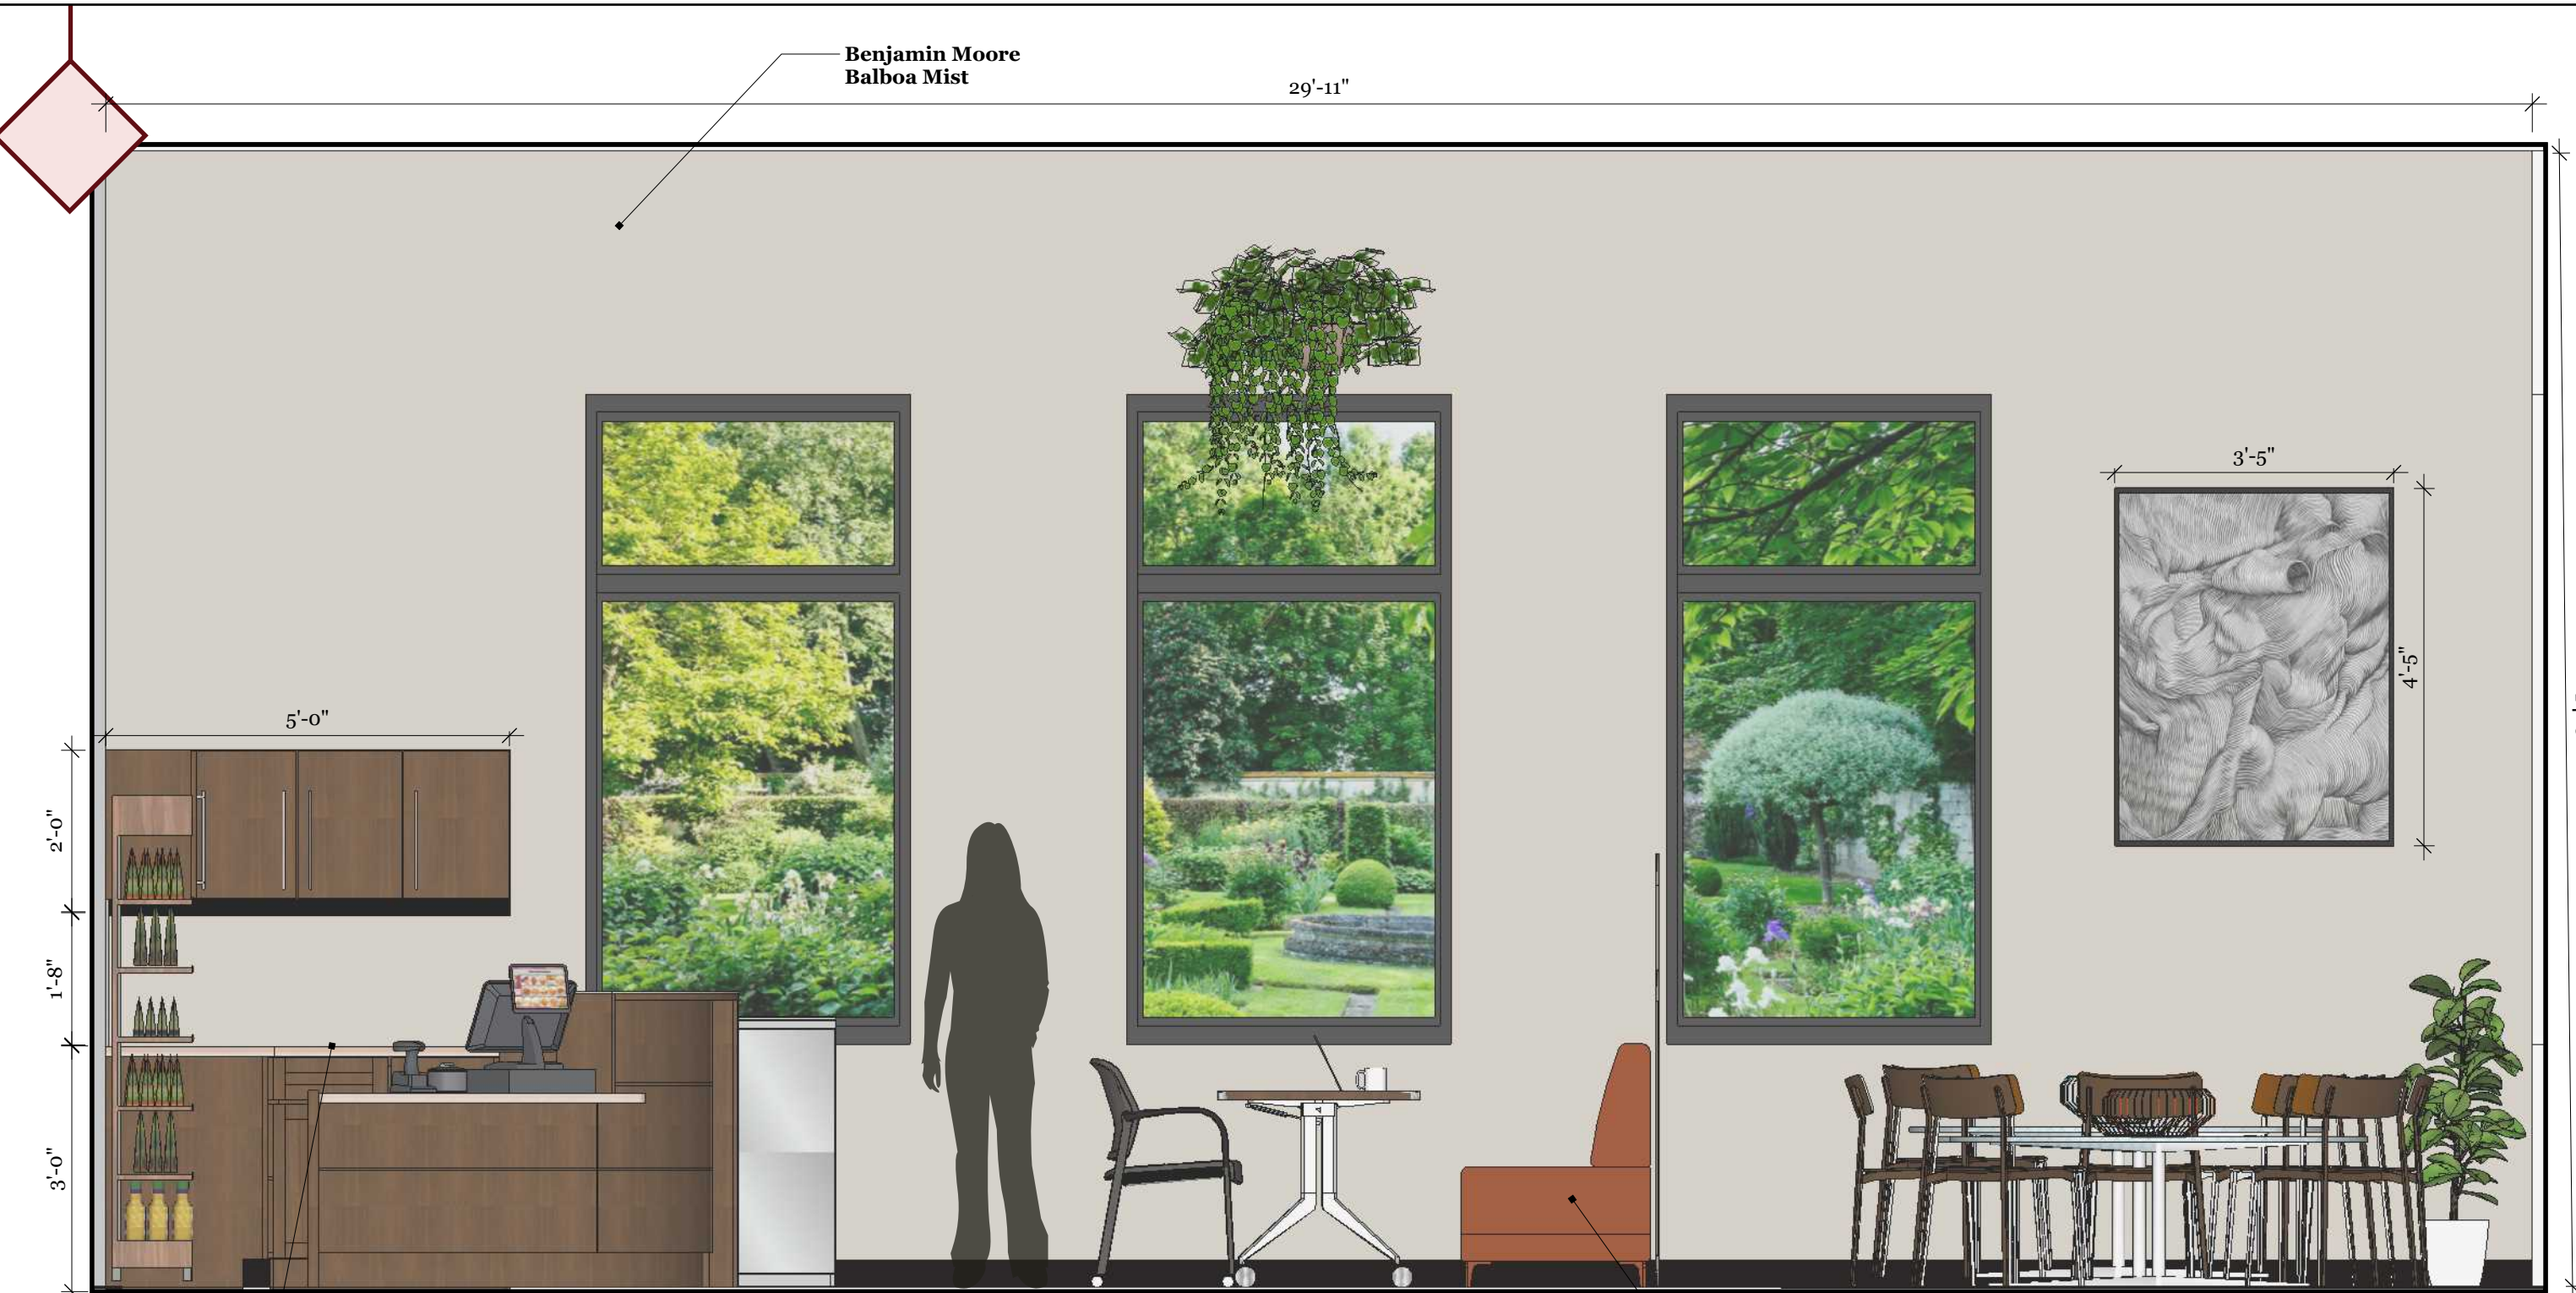


4 Cafe Elevation
A09 Scale: 1/2" = 1'-0"


CT1 Corian Countertop
Bleached Nuwood


#17 Single Seater Chair - Task Height
Finish: Terracotta (TC)

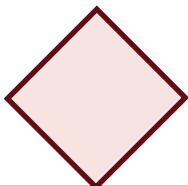

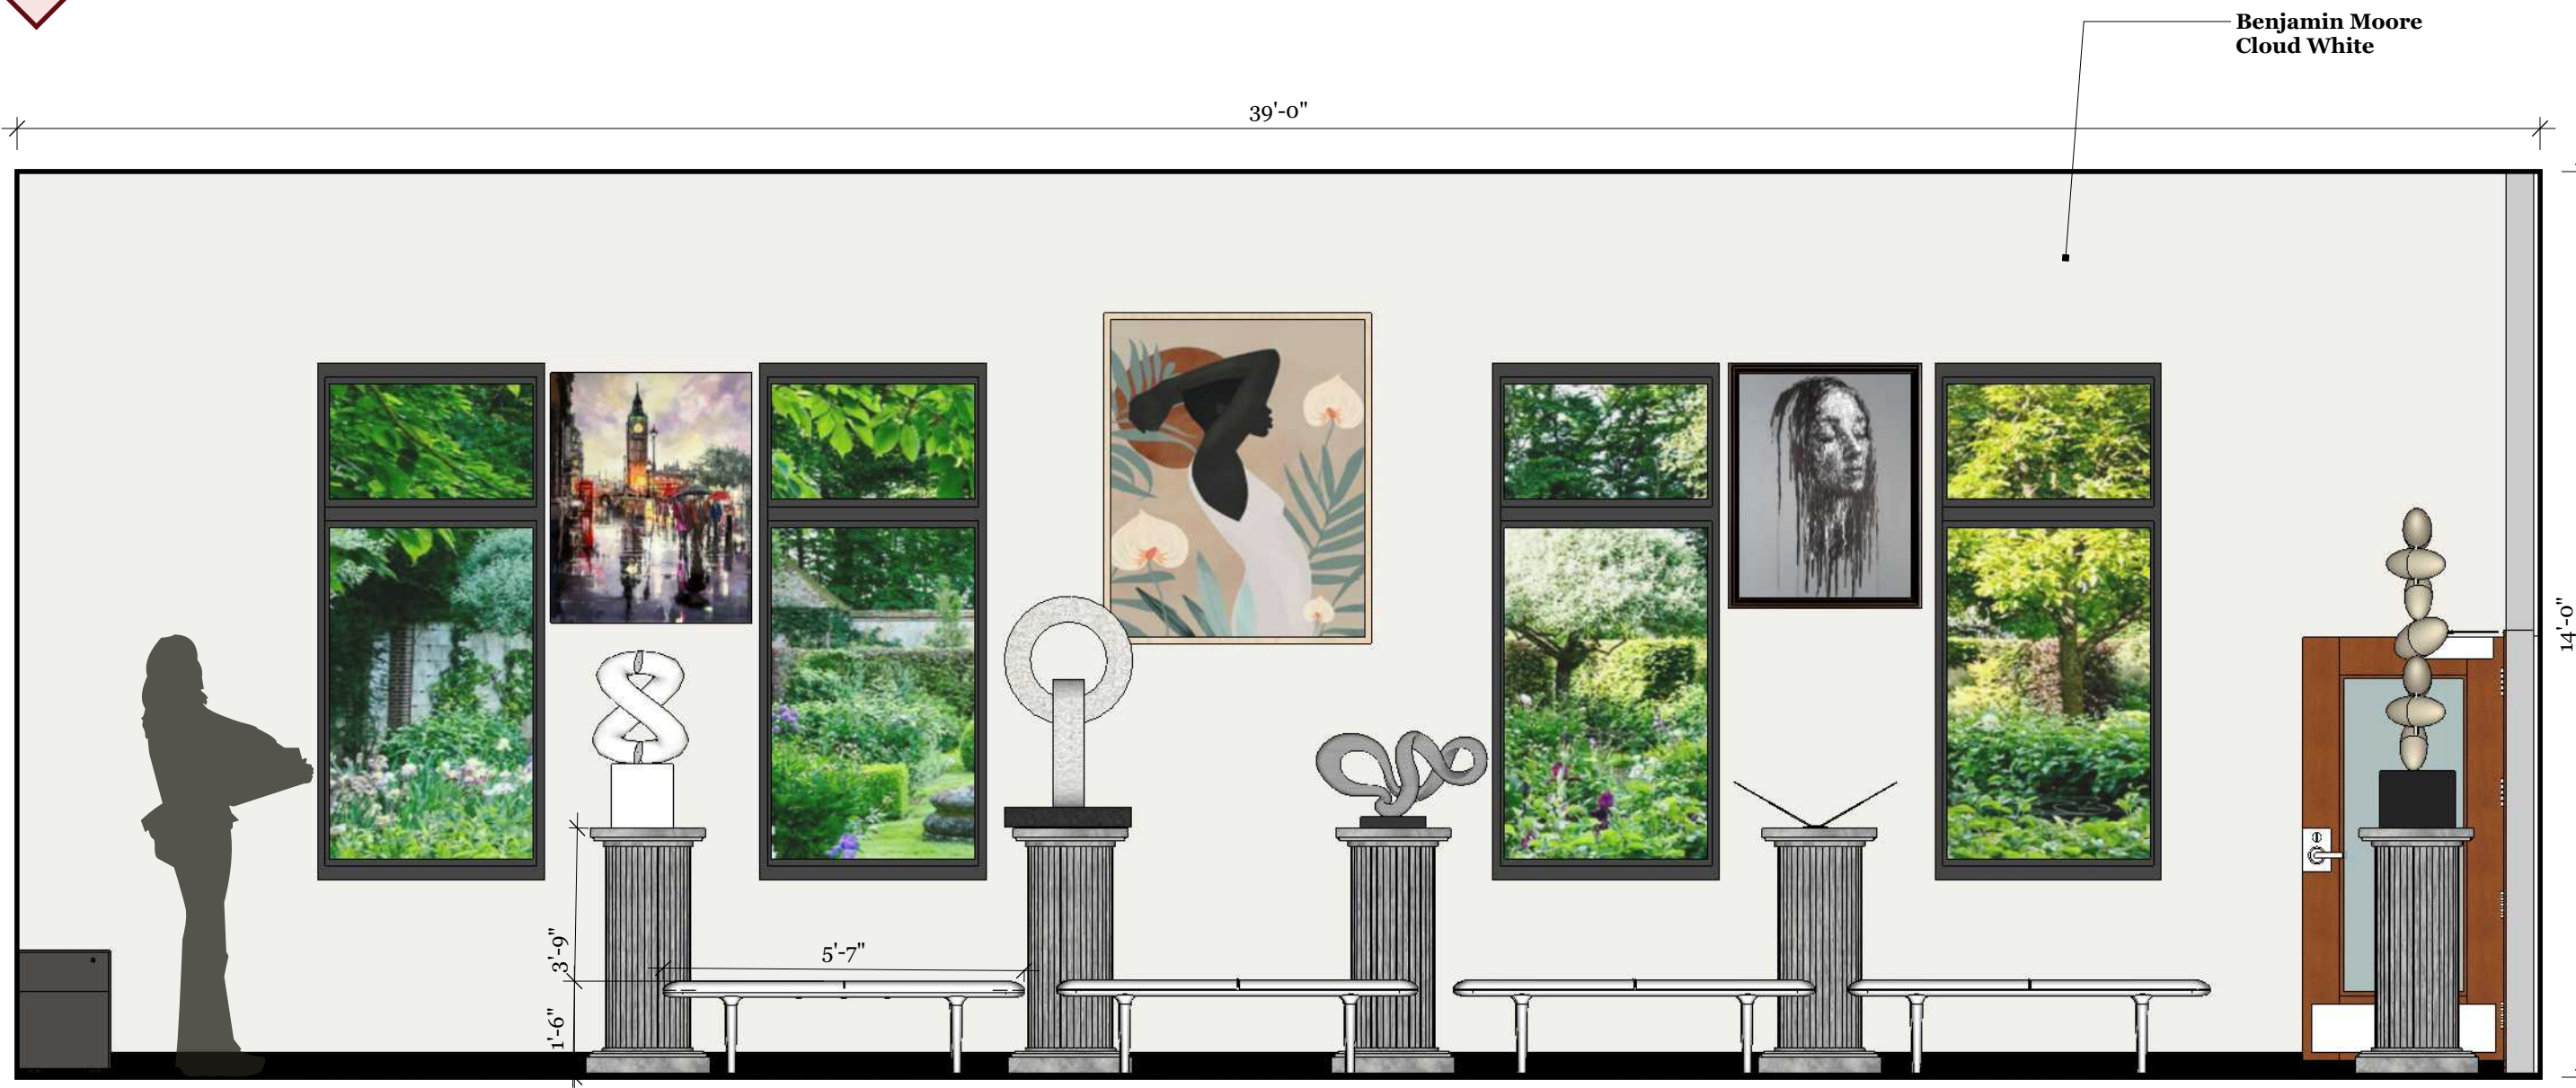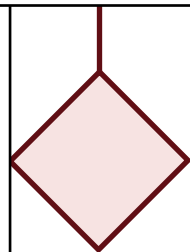

5 Gallery Elevation
A10 Scale: 1/2" = 1'-0"

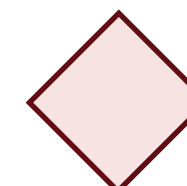

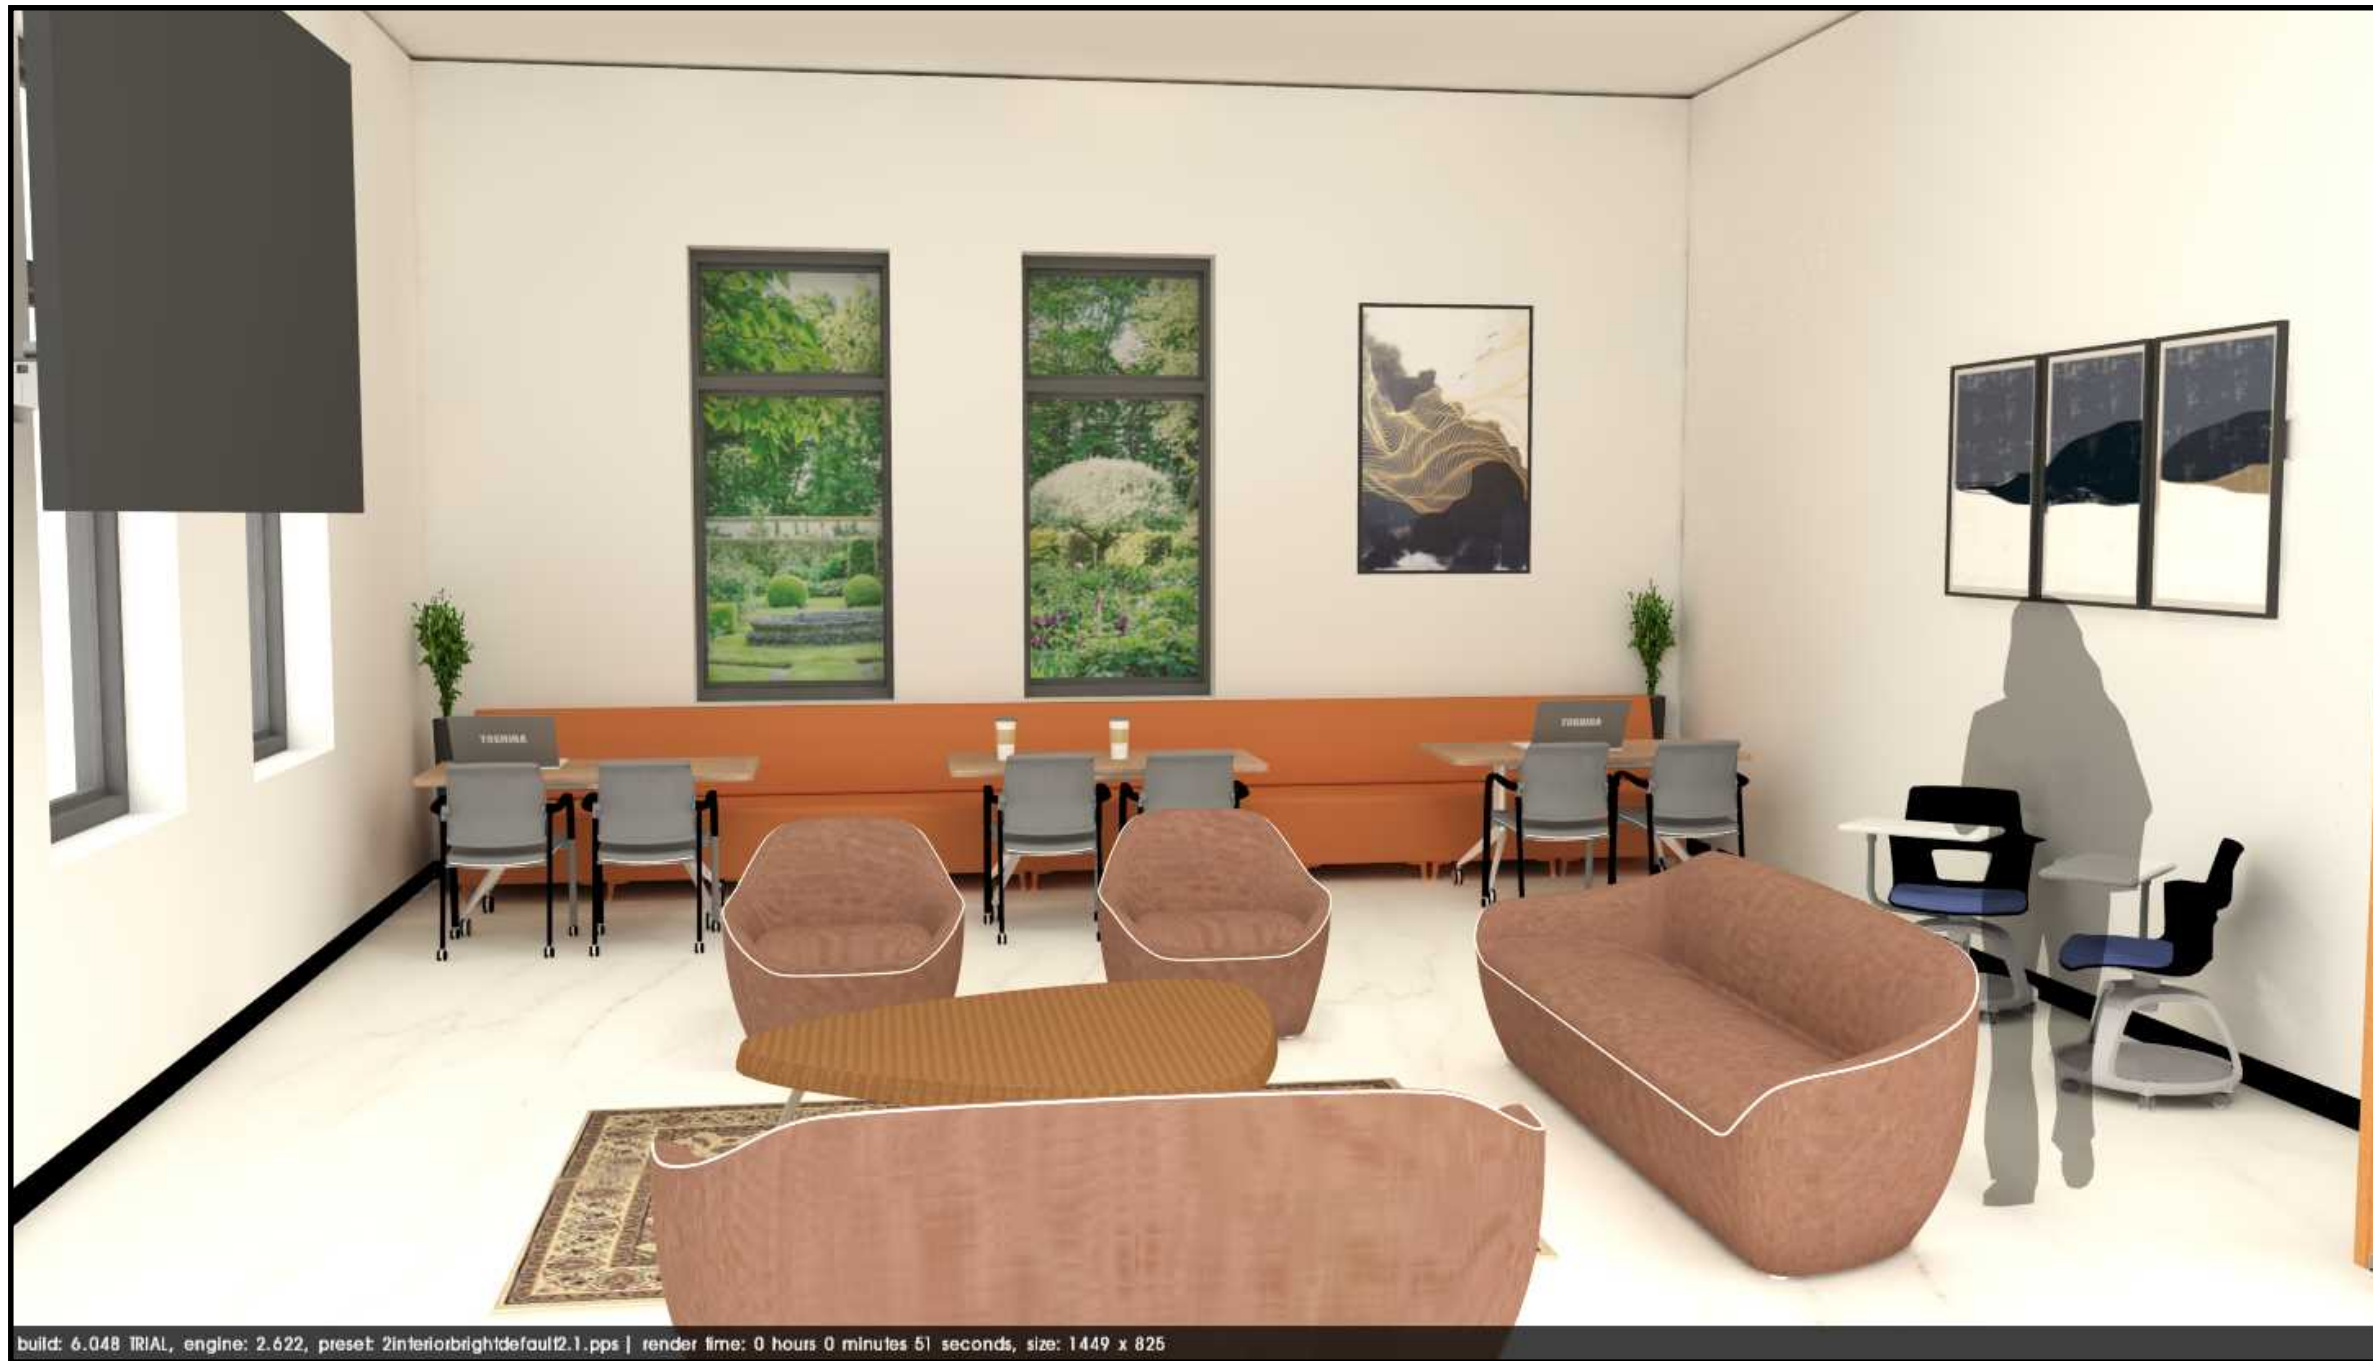

1
A10 Quiet Study Room
Rendering not to scale



2 Large Meeting Room B
A10 Rendering not to scale



3 Classroom B
A09 Rendering not to scale



4
A09 Cafe
Rendering not to scale



5 Gallery
A10 Rendering not to scale